


PHASE -1

PHASE -2

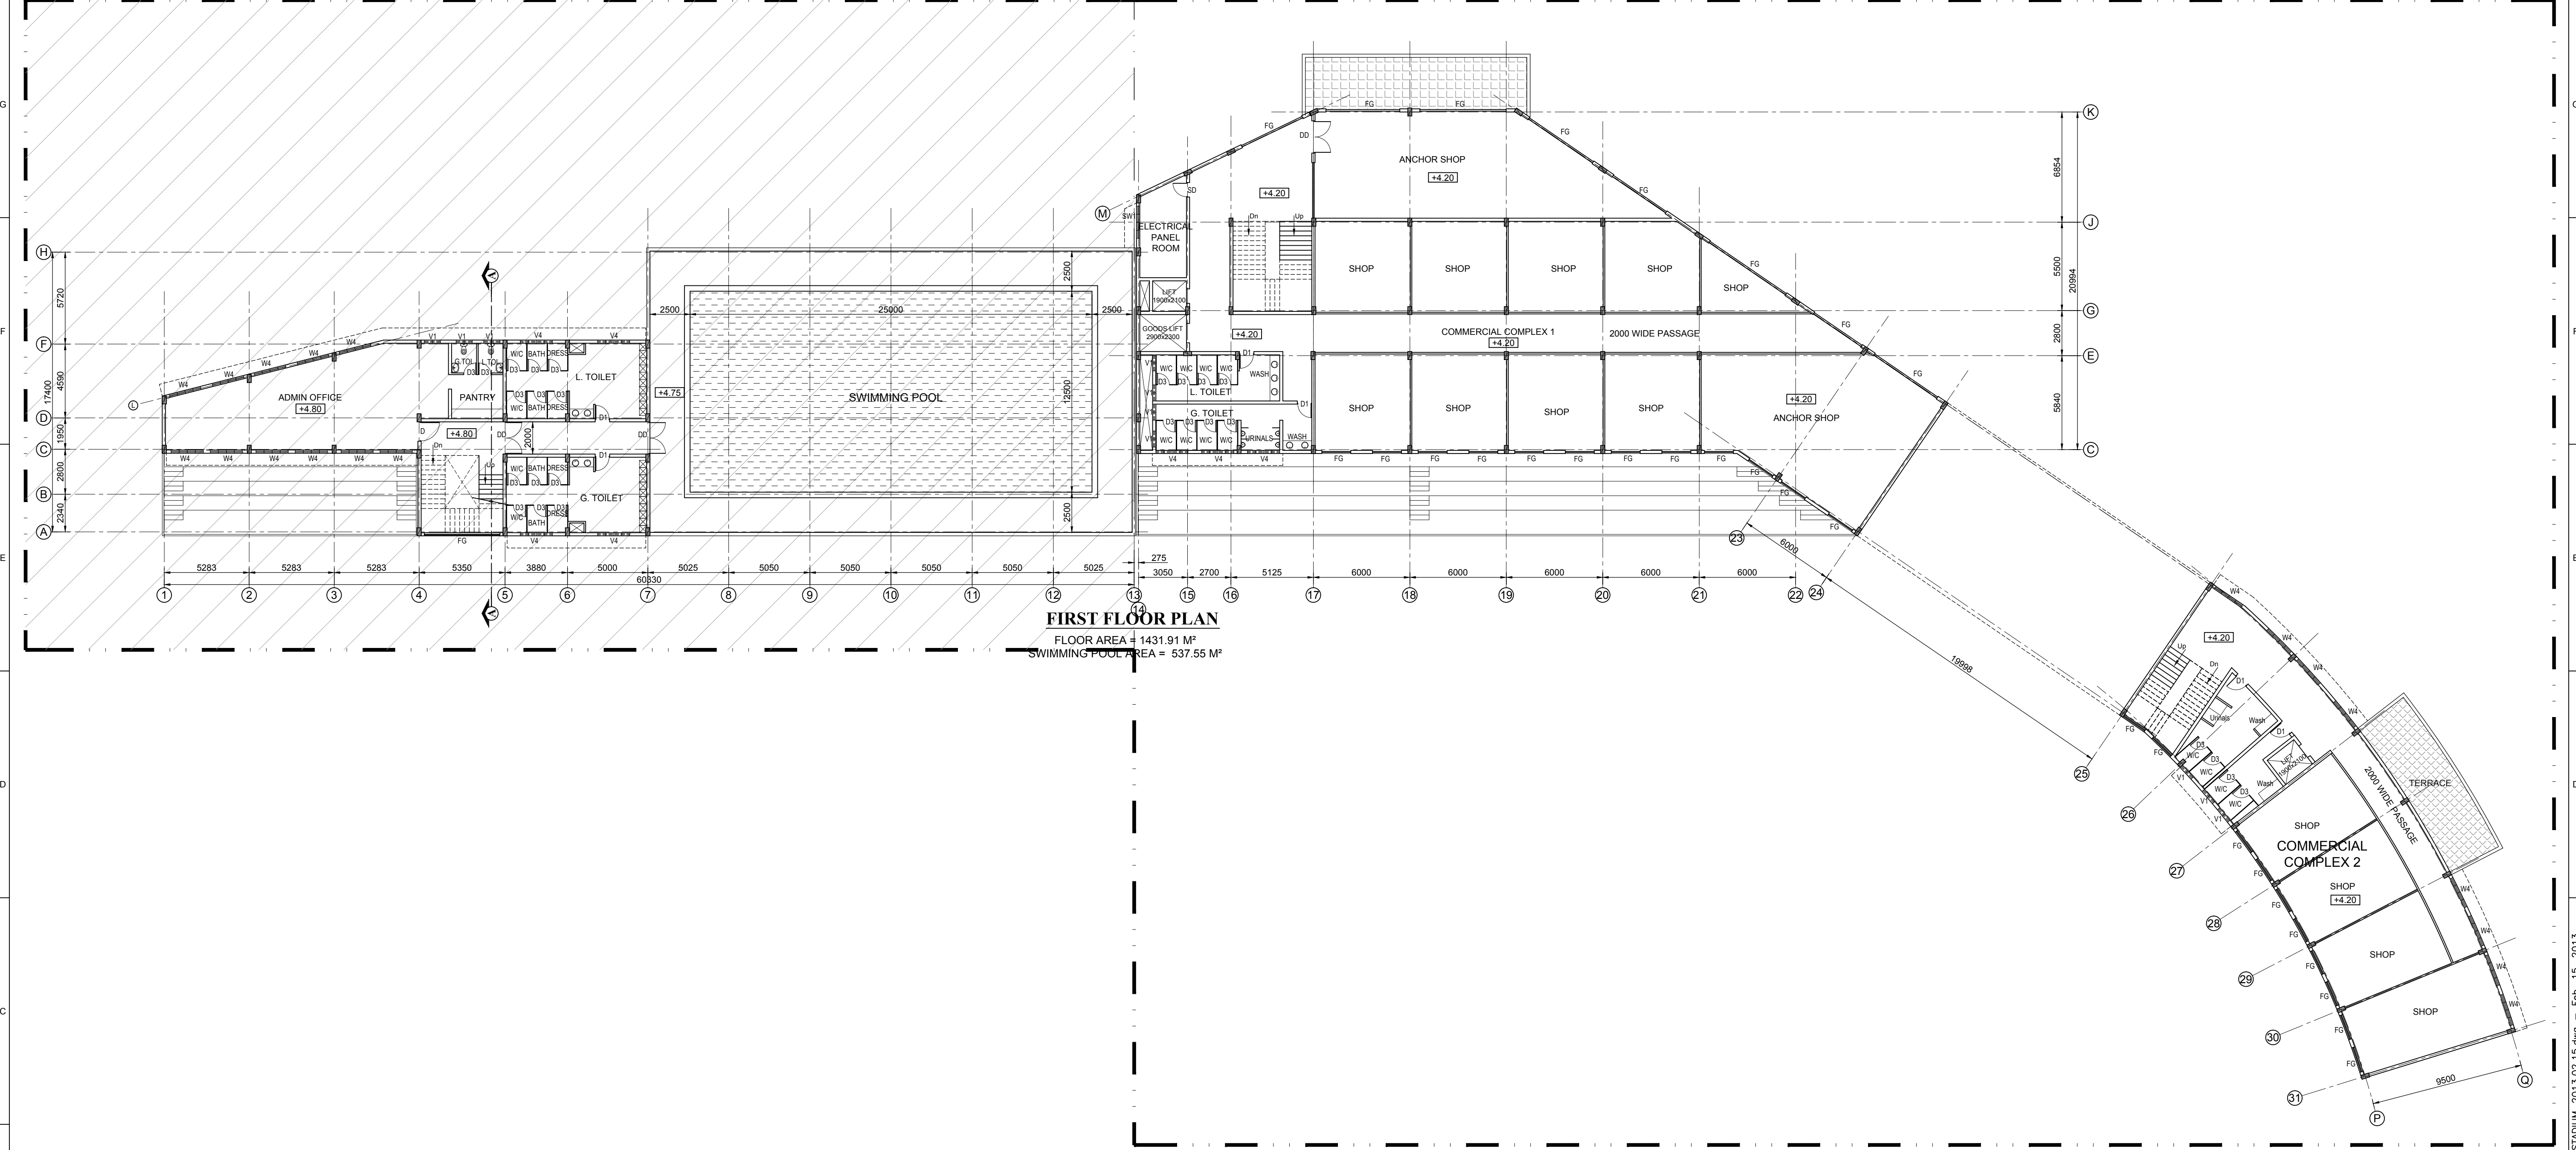

FIRST FLOOR PLAN
 FLOOR AREA = 1431.91 M²
 SWIMMING POOL AREA = 537.55 M²

NOTE:
 1. ALL DIMENSIONS ARE IN MILLIMETERS AND LEVELS ARE IN METERS
 2. ONLY WRITTEN DIMENSIONS SHOULD BE FOLLOWED
 3. ±0.00 LVL. CORRESPONDS TO FINISHED FLOOR LEVEL.

| DETAILS OF JOINERIES | | |
|----------------------|---------------------------------|-------------|
| CD | COLLAPSIBLE SHUTTER | 2500 x 2400 |
| CD1 | COLLAPSIBLE SHUTTER | 2000 x 2400 |
| DD | UPVC DOUBLE DOOR HALF GLAZED | 2000 x 2400 |
| DD1 | UPVC DOUBLE DOOR HALF GLAZED | 1500 x 2400 |
| D1 | UPVC DOOR FULLY PANELLED | 900 x 2100 |
| D3 | FRP DOOR | 800 x 2100 |
| W4 | UPVC SLIDING WINDOW | 2000 x 1500 |
| V1 | UPVC VENTILATOR (Louvered Type) | 1000 x 450 |
| V4 | UPVC VENTILATOR (Fixed glass) | 2000 x 450 |
| V4 | UPVC VENTILATOR (Louvered Type) | 2000 x 450 |

| SL.No. | PARTICULARS | INITIAL | DATE |
|-----------------|-------------|---------|------|
| REVISION | | | |
| | | | |

| | |
|----------|------------|
| DESIGNED | |
| CHECKED | |
| DRAWN | |
| CHECKED | |
| APPROVED | |
| SCALE | 1 : 200 |
| UNIT | mm. |
| DATE | 31.01.2013 |

KITCO the consultants

KITCO Ltd.
 (Estd. in 1972 by IDBI & Govt. of Kerala)
 PUTHYA ROAD - NH BYPASS, KOCHI - 28

CLIENT: NATIONAL GAMES

PROJECT: MUNICIPAL STADIUM AT PALA

TITLE: STADIUM CUM COMMERCIAL COMPLEX - FIRST FLOOR PLAN

DRG NO: DP 586 DRG CL 12 002 REV. SHEET NO: 2 OF 5

This drawing is the property of KITCO Ltd. and is to be used only for the purpose for which it was lent and must not be in any way detrimental to the interest of the company and is subject to return on demand.

E:\2013\586 NG (TM)TRCH\TRP SKD\PALA STADIUM\CIVIL\ESTIMATE PURPOSE\PALA STADIUM_2013.02.15.dwg - Feb. 15, 2013