



PHASE -1

PHASE -2

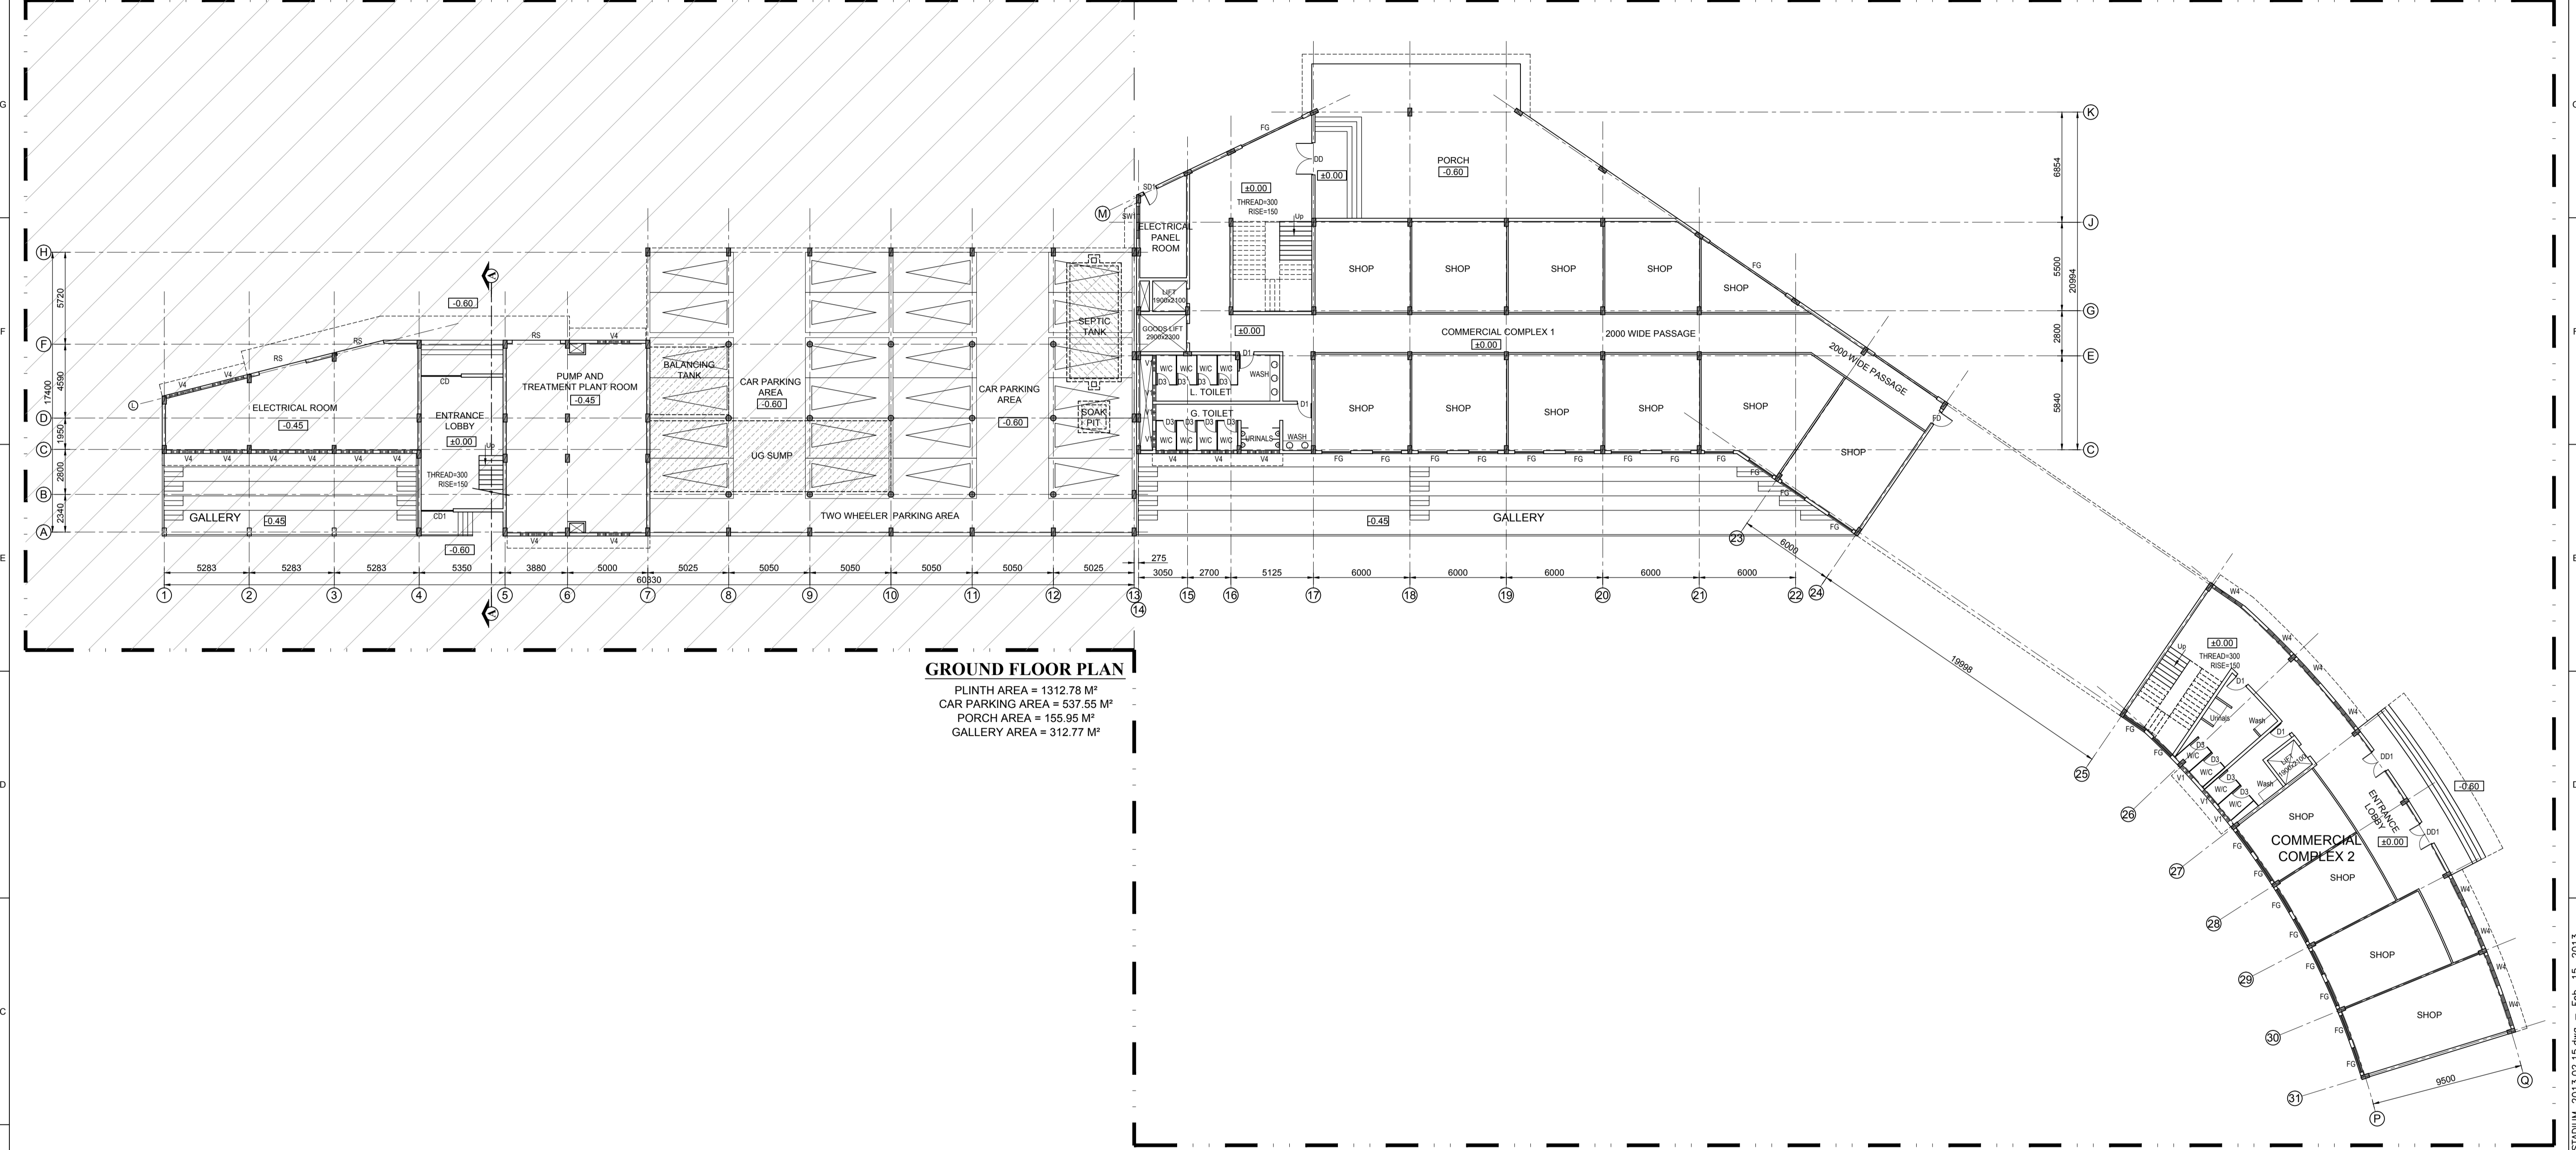

GROUND FLOOR PLAN
 PLINTH AREA = 1312.78 M²
 CAR PARKING AREA = 537.55 M²
 PORCH AREA = 155.95 M²
 GALLERY AREA = 312.77 M²

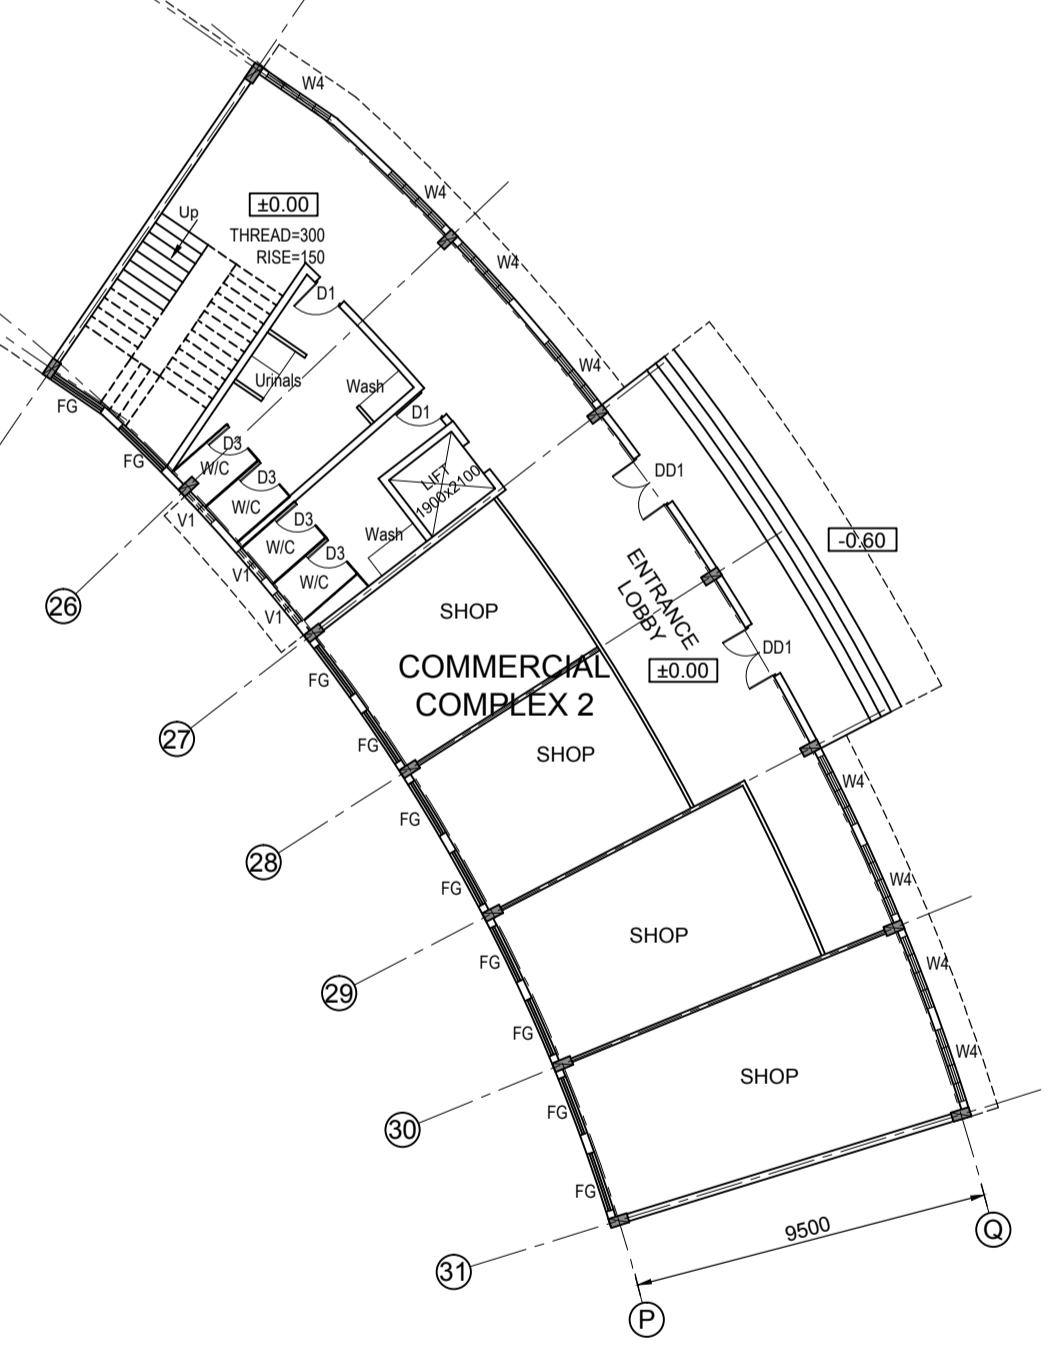

DETAILS OF JOINERIES		
RS	ROLLING SHUTTER	3000 x 4000
CD	COLLAPSIBLE SHUTTER	2500 x 2400
CD1	COLLAPSIBLE SHUTTER	2000 x 2400
DD	UPVC DOUBLE DOOR HALF GLAZED	2000 x 2400
DD1	UPVC DOUBLE DOOR HALF GLAZED	1500 x 2400
D1	UPVC DOOR FULLY PANELLED	900 x 2100
D3	FRP DOOR	800 x 2100
W4	UPVC SLIDING WINDOW	2000 x 1500
V1	UPVC VENTILATOR (Louved Type)	1000 x 450
V4	UPVC VENTILATOR (Louved Type)	2000 x 450

DESIGNED	CHECKED	DRAWN	CHECKED	APPROVED	SCALE	UNIT	DATE
					1 : 200	mm.	31.01.2013

NOTE:
 1. ALL DIMENSIONS ARE IN MILLIMETERS AND LEVELS ARE IN METERS
 2. ONLY WRITTEN DIMENSIONS SHOULD BE FOLLOWED
 3. ±0.00 LVL. CORRESPONDS TO FINISHED FLOOR LEVEL.

KITCO the consultants
KITCO Ltd.
 (Estd. in 1972 by IDBI & Govt. of Kerala)
 PUTHIYA ROAD - NH BYPASS, KOCHI - 28

CLIENT: NATIONAL GAMES
 PROJECT: MUNICIPAL STADIUM AT PALA
 TITLE: STADIUM CUM COMMERCIAL COMPLEX :- GROUND FLOOR PLAN