


FIRST FLOOR PLAN

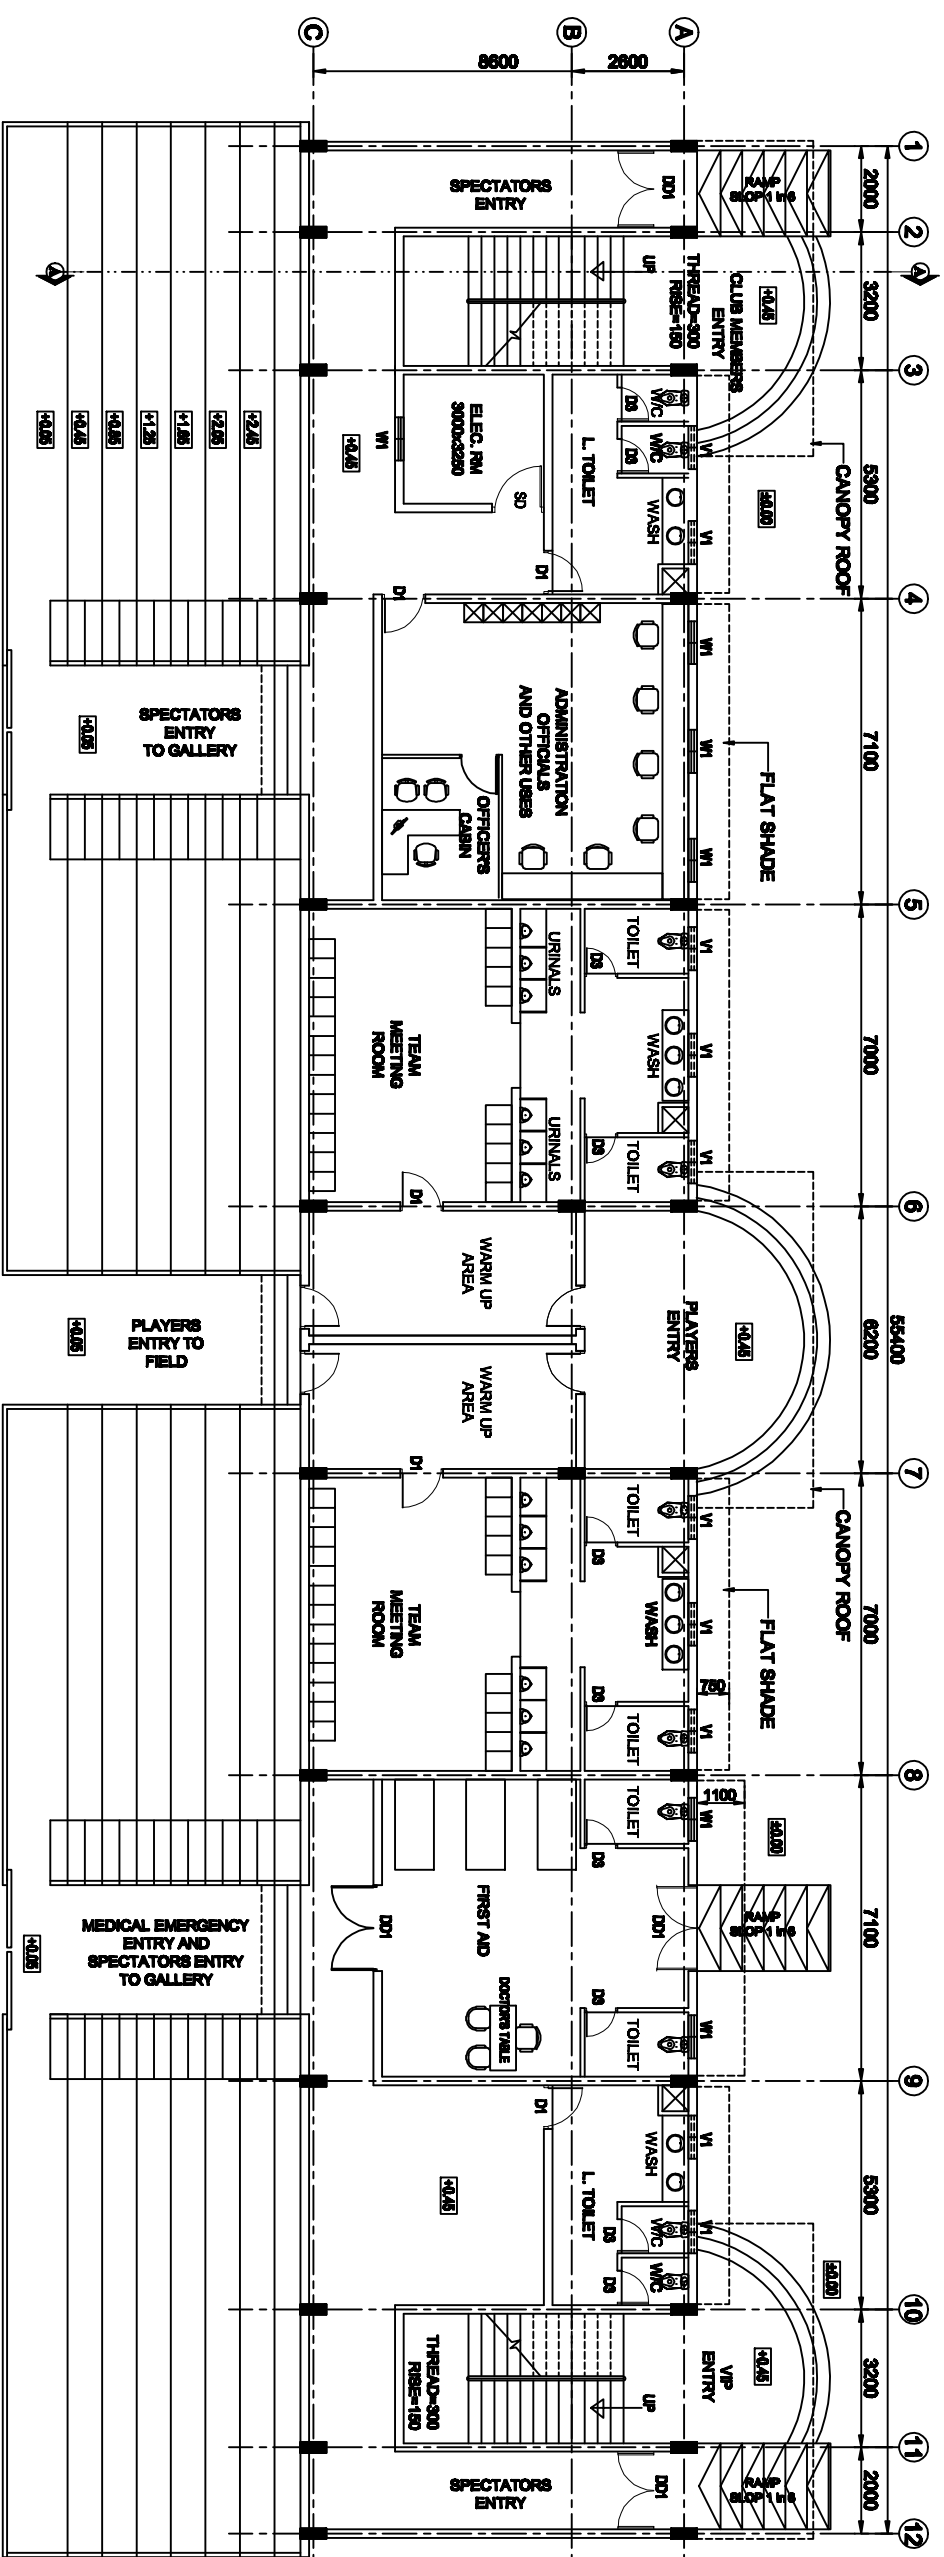

GROUND FLOOR PLAN

LEGEND	
DD1	DOOR FULLY GLAZED 2000 x 2400
D1	DOOR FULLY PANELED 1000 x 2100
D3	FPP DOOR 800 x 2100
SD	STEEL DOOR 1200 x 2100
WH	WINDOW 1000 x 1380
FG1	FIXED GLASS 2880 x 1680
FG2	FIXED GLASS 3200 x 1680
V1	VENTILATOR (LOWEY) 1000 x 480

- NOTE:  
 1. ALL DIMENSIONS ARE IN MILLIMETERS AND LEVELS ARE IN METERS  
 2. ONLY WRITTEN DIMENSIONS SHOULD BE FOLLOWED  
 3. 50.00 I.V.L. CORRESPONDS TO FINISHED GROUND LEVEL.

BLANK	REVISION	DESIGNED	CHECKED	DRAWN	CLIENT: SPORTS & YOUTH AFFAIRS DEPARTMENT. NATIONAL GAMES SECRETARIAT. MALAPPURAM	PROJECT: STADIUM AT ABEKODE	TITLE: GROUND FLOOR PLAN AND FIRST FLOOR PLAN	DNO NO: DP 645 DRG CL 04 002
	INITIAL DATE							

