



ELEVATION

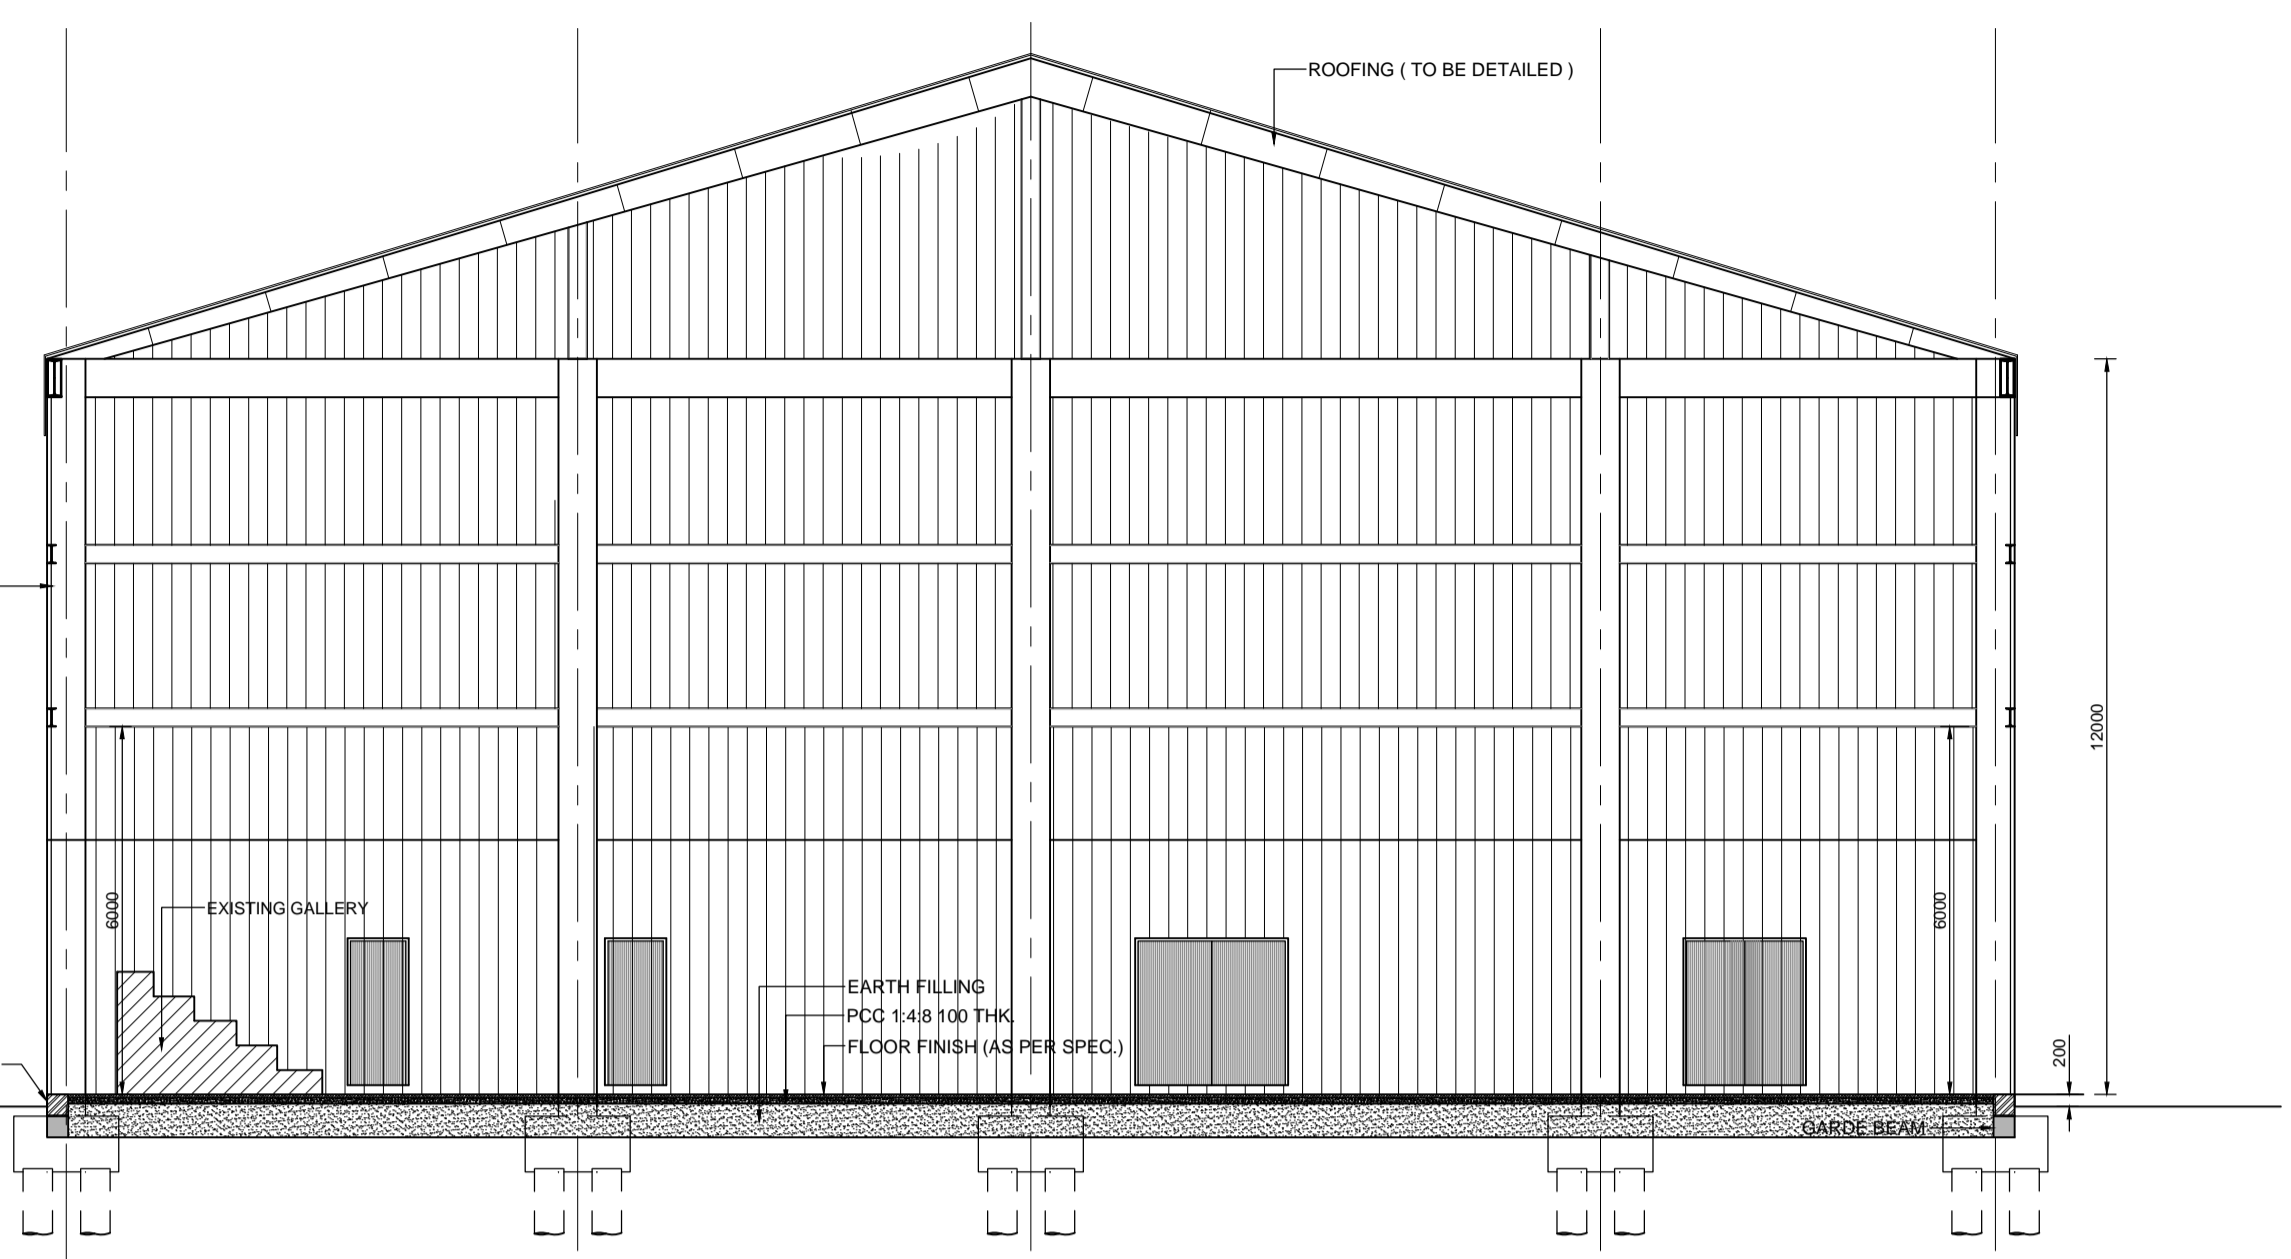

SECTION - AA

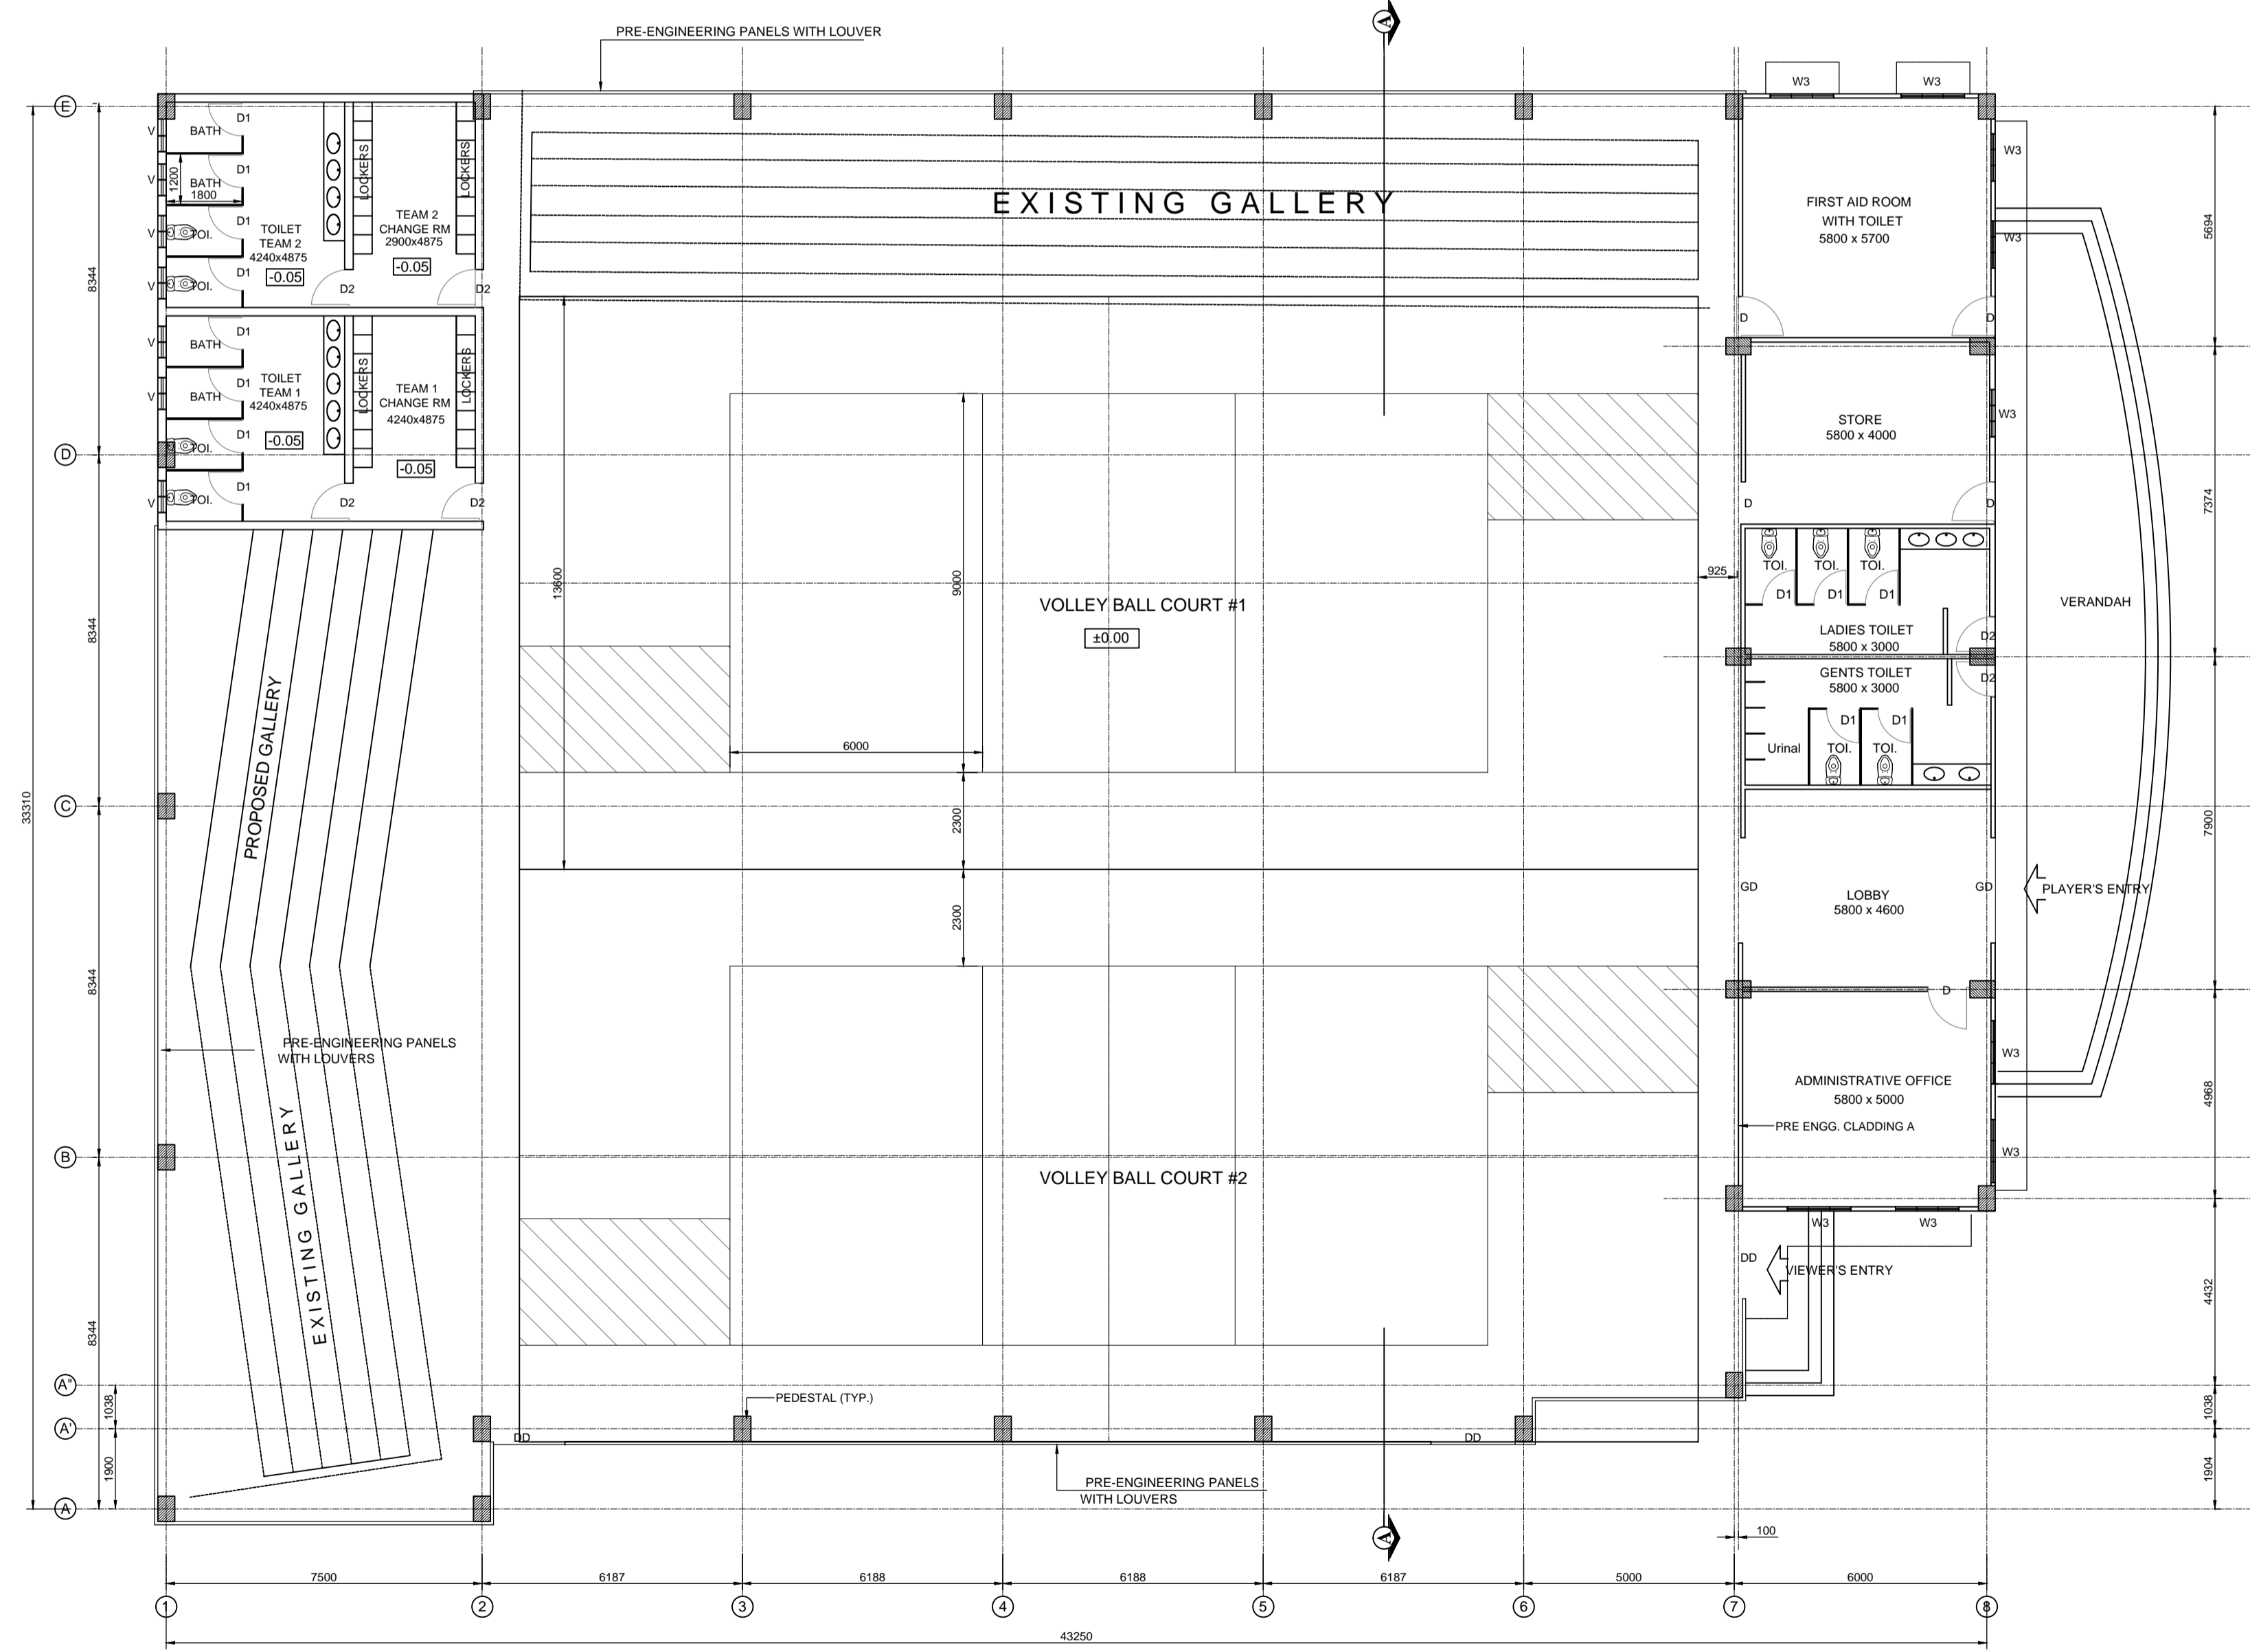

AREA (INCLUDING VERANDHA)- 1448.90M²

DETAILS OF JOINERIES		
TYPE	PARTICULARS	SIZE
GD	UPVC DOUBLE DOOR (GLAZING)	2500 x 2400
DD	UPVC DOUBLE DOOR (GLAZING)	2000 x 2400
D	UPVC DOOR	1000 x 2400
D1	UPVC DOOR	800 x 2100
D2	UPVC DOOR WITH VENT.	900 x 2400
W3	UPVC WINDOW	1500 x 1350
V	UPVC VENTILATOR	750 x 450

FOR TENDER PURPOSE ONLY

CONCEPT DESIGN CONSULTANT
GTCS
 GANESH TECHNICAL CONSULTANCY SERVICES
 38/324, 325, First Floor, Pulikkal Bldgs
 KARSHAKA ROAD, near South Overbridge
 COCHIN, KERALA 682016
 PH: 0484 2323505, Tele FAX: 2315505
 Email: waterandenvironmentgtcs@gmail.com



CLIENT: SPORTS & YOUTH AFFAIRS DEPARTMENT - NATIONAL GAMES SECRETARIAT
 PROJECT: PAPPAN MEMORIAL STADIUM AT VARAPPUZHA

DESIGNED	CHECKED	DRAWN	CHECKED	APPROVED	SCALE	UNIT	DATE
		Potani, J			1 : 120	mm.	17.12.13

SL.No	PARTICULARS	INITIAL	DATE
REVISION			