


SECTIONAL DETAIL FOR THE HIGH JUMP TRACK

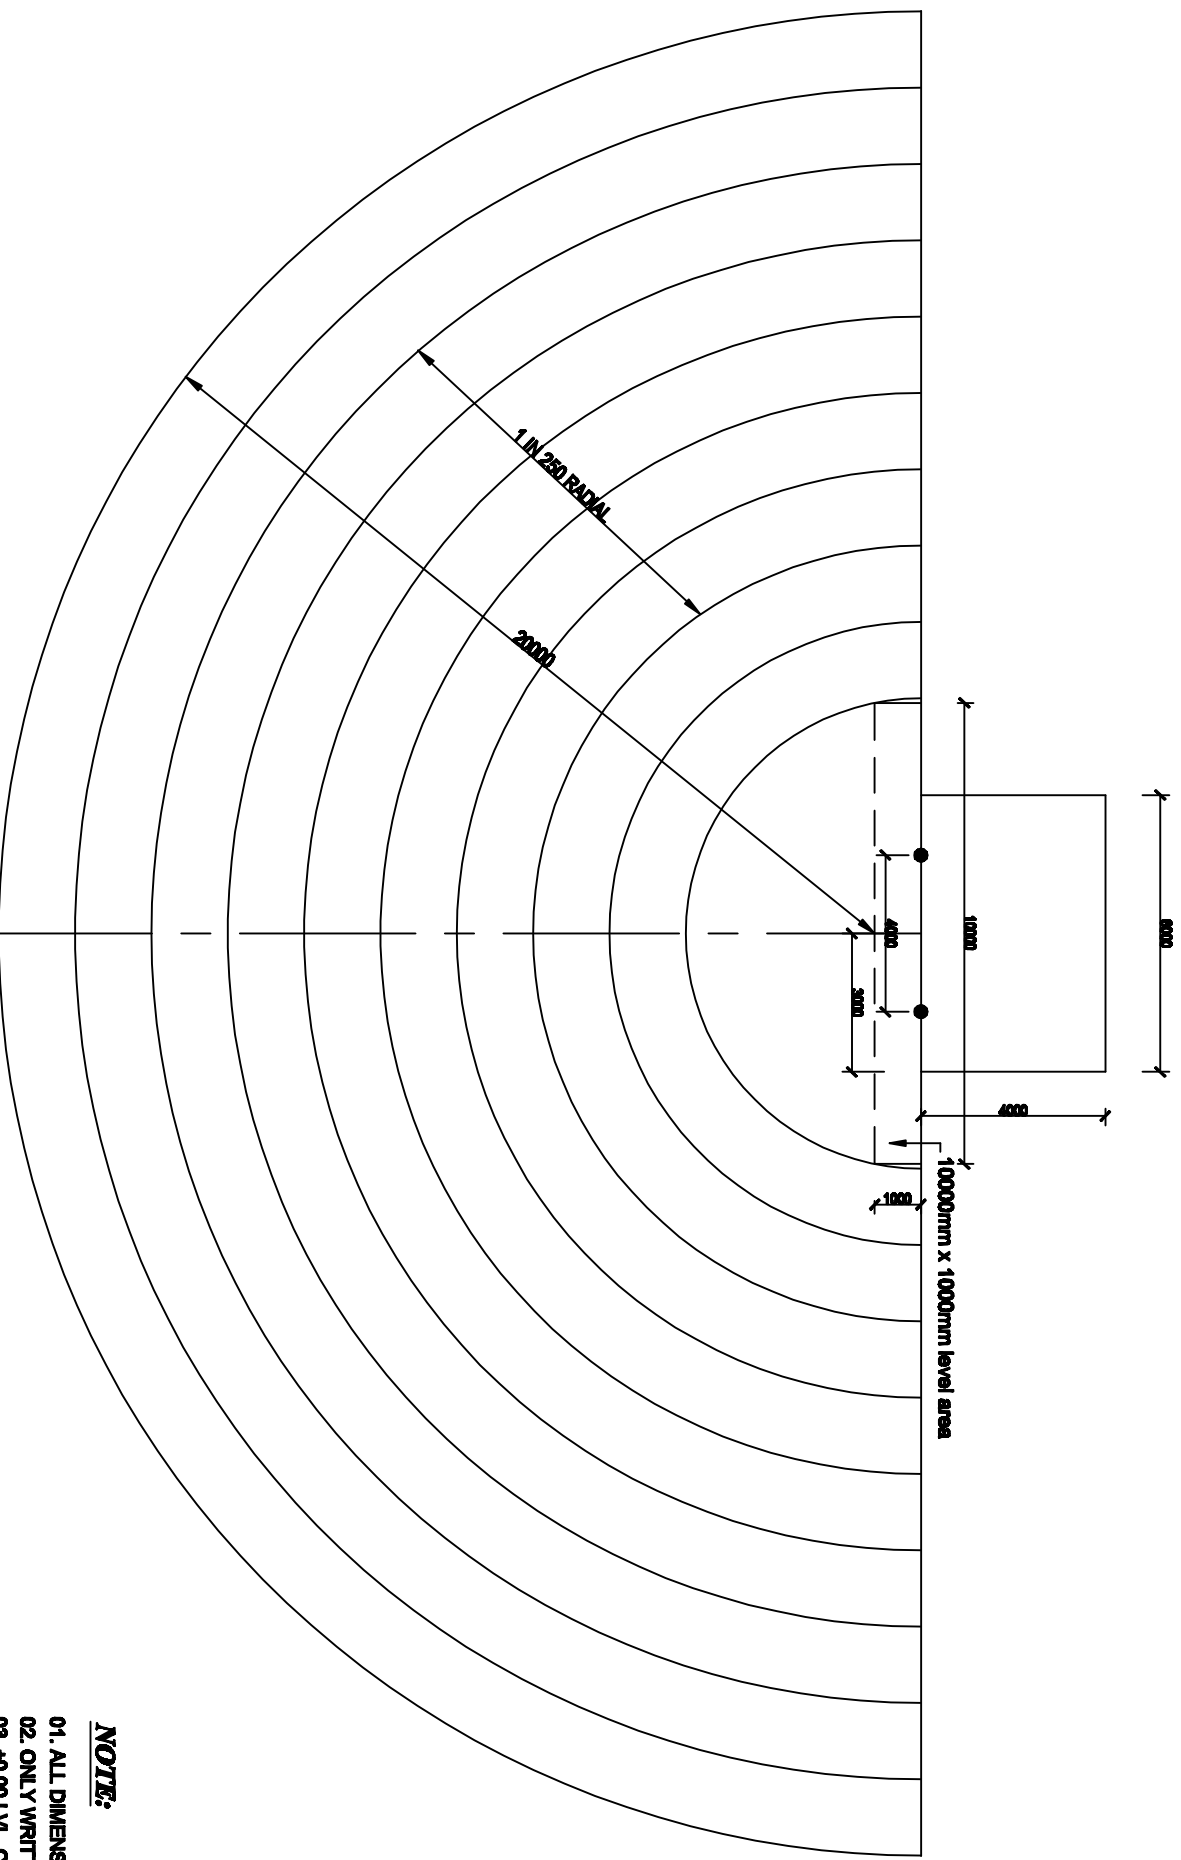

PLAN FOR THE HIGH JUMP TRACK

- NOTE:**
01. ALL DIMENSIONS ARE IN MILLIMETERS AND LEVELS ARE IN METERS
 02. ONLY WRITTEN DIMENSIONS SHOULD BE FOLLOWED
 03. ±0.00 LVL. CORRESPONDS TO FINISHED GROUND LEVEL.

| | | | | | | | | | | |
|---------|-------------|---------|------|----------|--------|----------------------|-----------|------------------------------------|---------|---|
| SL. No. | PARTICULARS | INITIAL | DATE | UNIT: | SCALE: | DRG NO: | SHEET NO: | REV. | DATE: | <p>This drawing is the property of KITCO Ltd. and is to be used only for the purpose for which it was lent and must not be in any way detrimental to the interest of the company and is subject to return on demand</p> |
| | REVISION | | | mm. | NTS | DP 586 DRG CL 09 004 | 3 OF 3 | | 15.1.13 | |
| | | | | DESIGNED | | CLIENT: | | NATIONAL GAMES SECRETARIAT | | |
| | | | | CHECKED | | PROJECT: | | NATIONAL GAMES | | |
| | | | | DRAWN | | TITLE: | | TYPICAL DETAILS OF HIGH JUMP TRACK | | |
| | | | | CHECKED | | | | | | |
| | | | | APPROVED | | | | | | |


KITCO Ltd.
 the consultants
 (Est'd. in 1972 by DBI & Govt. of Kerala)
 PUTHIYA ROAD - NH BYPASS, KOCHI - 28