




SECTIONAL DETAIL FOR THE LONG JUMP TRACK

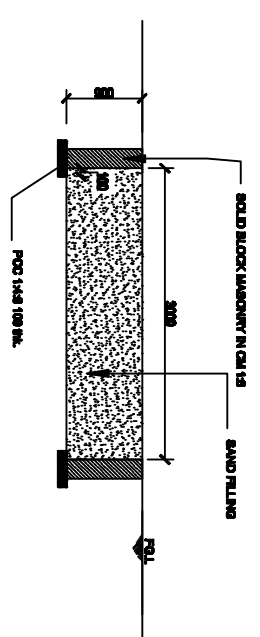


SECTIONAL A

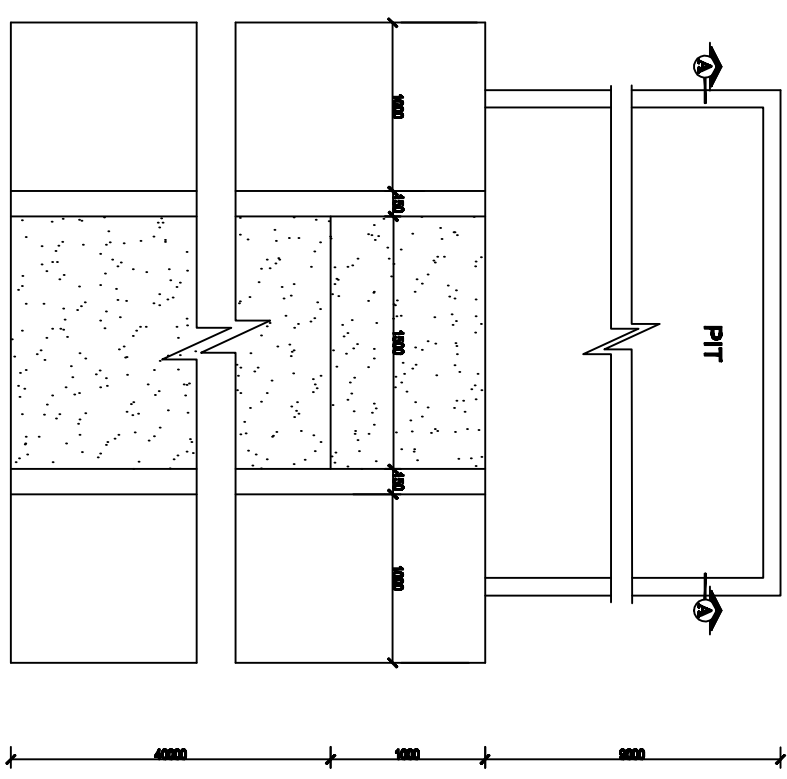

PLAN FOR THE LONG JUMP TRACK

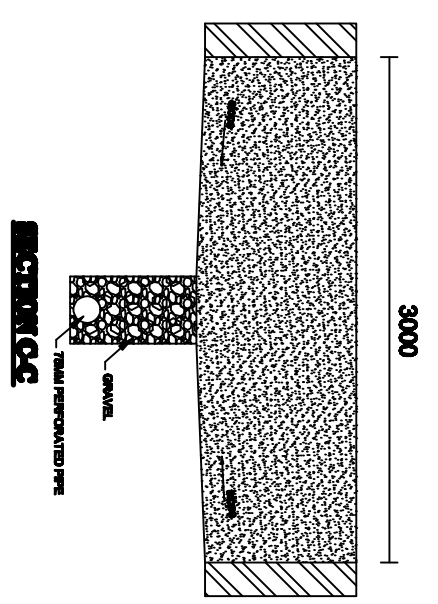

SECTION B

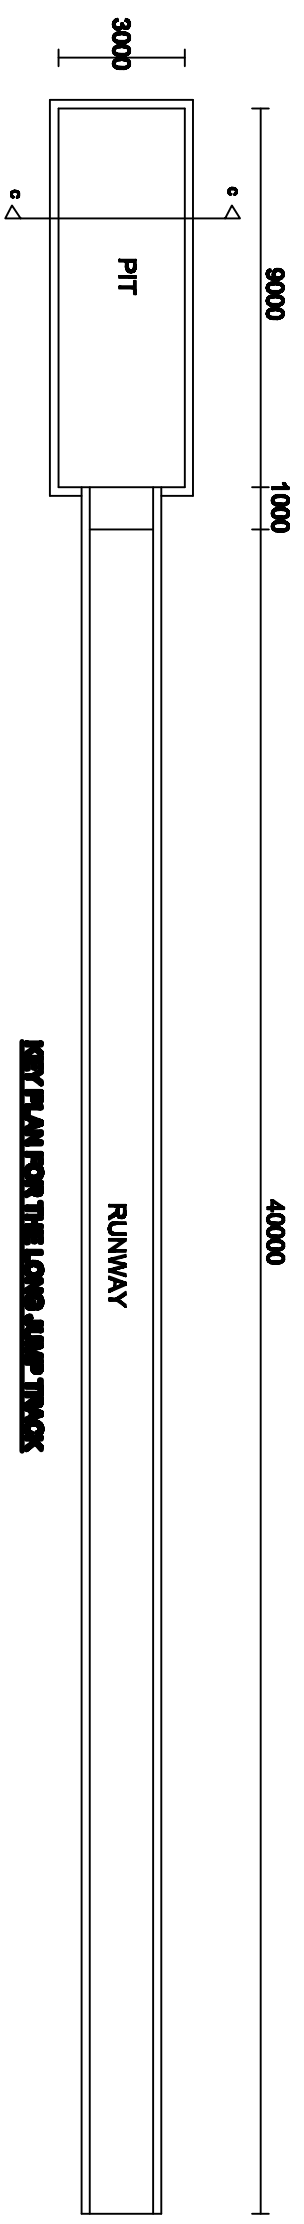

KEY PLAN FOR THE LONG JUMP TRACK

NOTE:
 01. ALL DIMENSIONS ARE IN MILLIMETERS AND LEVELS ARE IN METERS
 02. ONLY WRITTEN DIMENSIONS SHOULD BE FOLLOWED
 03. ±0.00 LVL. CORRESPONDS TO FINISHED GROUND LEVEL

SL. No.	PARTICULARS	INITIAL	DATE	DESIGNED	CHECKED	DRAWN	CHECKED	APPROVED	UNIT:	SCALE:	DRG NO:	SHEET NO:	REV.	DATE:	CLIENT: NATIONAL GAMES SECRETARIAT GOVTL OF KERALA PROJECT: NATIONAL GAMES TITLE: TYPICAL DETAILS OF LONG JUMP TRACK DRG NO: DP 586 DRG CL 09 004 SHEET NO: 2 OF 3 REV. DATE: 15.1.13 This drawing is the property of KITCO Ltd. and is to be used only for the purpose for which it was lent and must not be in any way detrimental to the interest of the company and is subject to return on demand
	REVISION								mm.	NTS					


KITCO Ltd.
 the consultants
 (Estd. in 1972 by DBI & Govt. of Kerala)
 PUTHIYA ROAD - NH BYPASS, KOCHI - 28