



**SECTIONAL DETAIL FOR THE FOUR LANE TRACK**

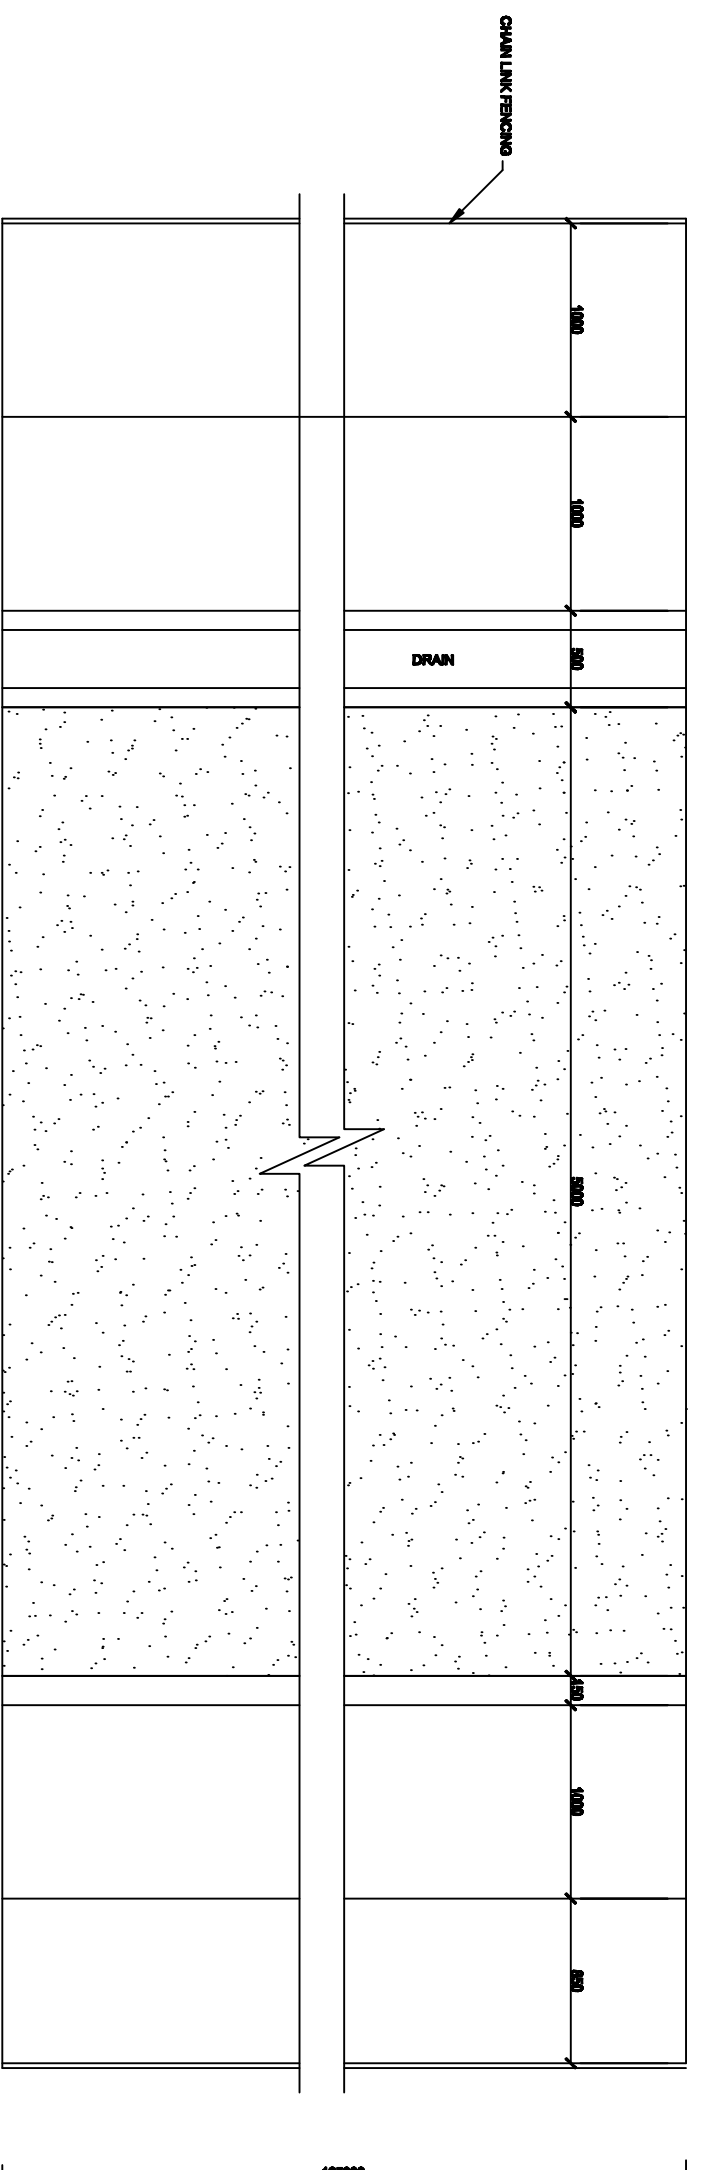

**PLAN FOR THE FOUR LANE TRACK**

**NOTE:**

- 01. ALL DIMENSIONS ARE IN MILLIMETERS AND LEVELS ARE IN METERS
- 02. ONLY WRITTEN DIMENSIONS SHOULD BE FOLLOWED
- 03. ±0.00 LVL. CORRESPONDS TO FINISHED GROUND LEVEL

<b>REVISION</b>			<b>DESIGNED</b>	<b>CHECKED</b>	<b>DRAWN</b>	<b>CHECKED</b>	<b>APPROVED</b>	<b>CLIENT: NATIONAL GAMES SECRETARIAT GOVT. OF KERALA</b>			<b>PROJECT: NATIONAL GAMES</b>				<b>TITLE: TYPICAL DETAILS OF FOUR LANE TRACK</b>			
<b>PARTICULARS</b>								<b>DRG NO: DP 586 DRG CL 09 004</b>										
<b>SL No.</b>	<b>INITIAL</b>	<b>DATE</b>						<b>UNIT:</b> mm.	<b>SCALE:</b> NTS	<b>DRG NO:</b> DP 586 DRG CL 09 004	<b>SHEET NO:</b> 1 OF 3	<b>REV.</b>	<b>DATE:</b> 15.1.13	 <b>KITCO Ltd.</b> (Estd. in 1972 by DBI & Govt. of Kerala) PUTHIYA ROAD - NH BYPASS, KOCHI - 28 the consultants				

This drawing is the property of KITCO Ltd. and is to be used only for the purpose for which it was lent and must not be in any way detrimental to the interest of the company and is subject to return on demand