


1/b

WASTE WATER LINE
COMMON SERVICE BLOCK-OUTSIDE HOUSING UNITS

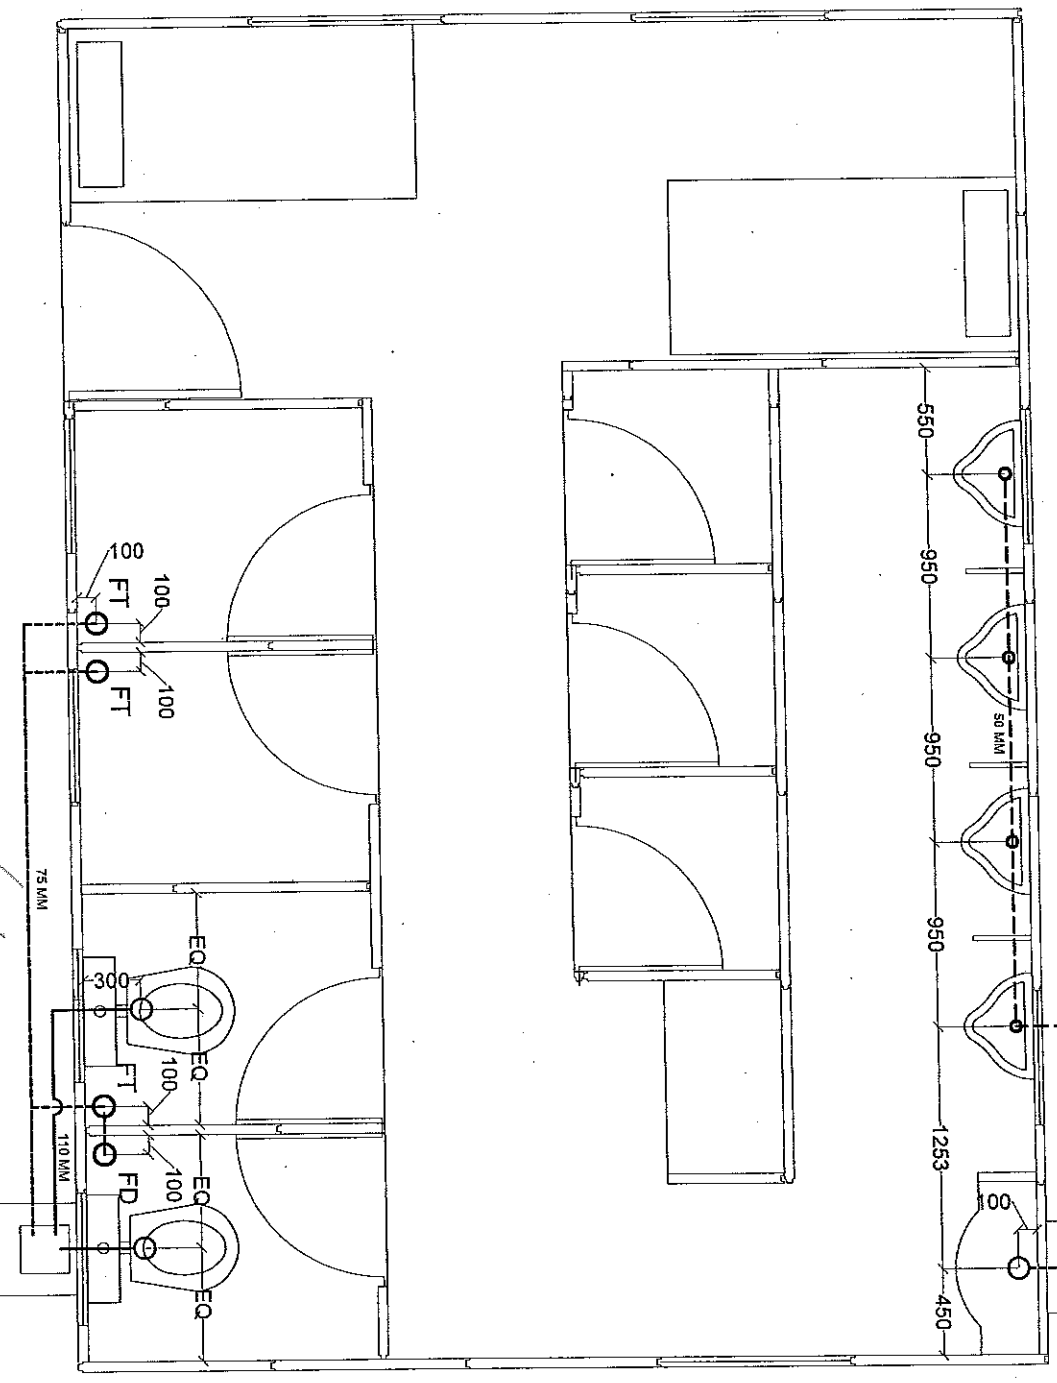

AREA
MANHOLE
PROVIDED BY
~~ACME~~
ACME

- 50 MM DIA
- 75 MM DIA
- 110 MM DIA

ALL DIMENSIONS ARE IN MM

31.50 M DIMENS

Reserve
11/12/2014

MANHOLE
PROVIDED BY
ACME


CHIEF ENGINEER
National Games, Secretariat
Chandrasekharan Nair Stadium
Palayam Thiruvananthapuram

GOOD FOR
CONSTRUCTION

A/S/MS		ACME CLEANTECH SOLUTIONS LTD	
Plot No. 152 Sector-44		Gurgaon, Haryana, INDIA	
SHEET	NAME	SN	DATE
DRAWN BY	DATE		
APPROVED BY	DATE		
PROJECT	NATIONAL GAMES	SCALE	= NIS
CLIENT		CON. NO.	PROJ. NO.
THIS TECHNICAL DOCUMENT IS THE PROPERTY OF ACME CLEANTECH LTD AND PRODUCED IN ACCORDANCE WITH PROVISIONS IBC		DWG. NO.	SS1
		SHEET	08
		REV	0

2/16

WASTE WATER LINE
SERVICE BLOCK - INSIDE HOUSING UNITS AREA

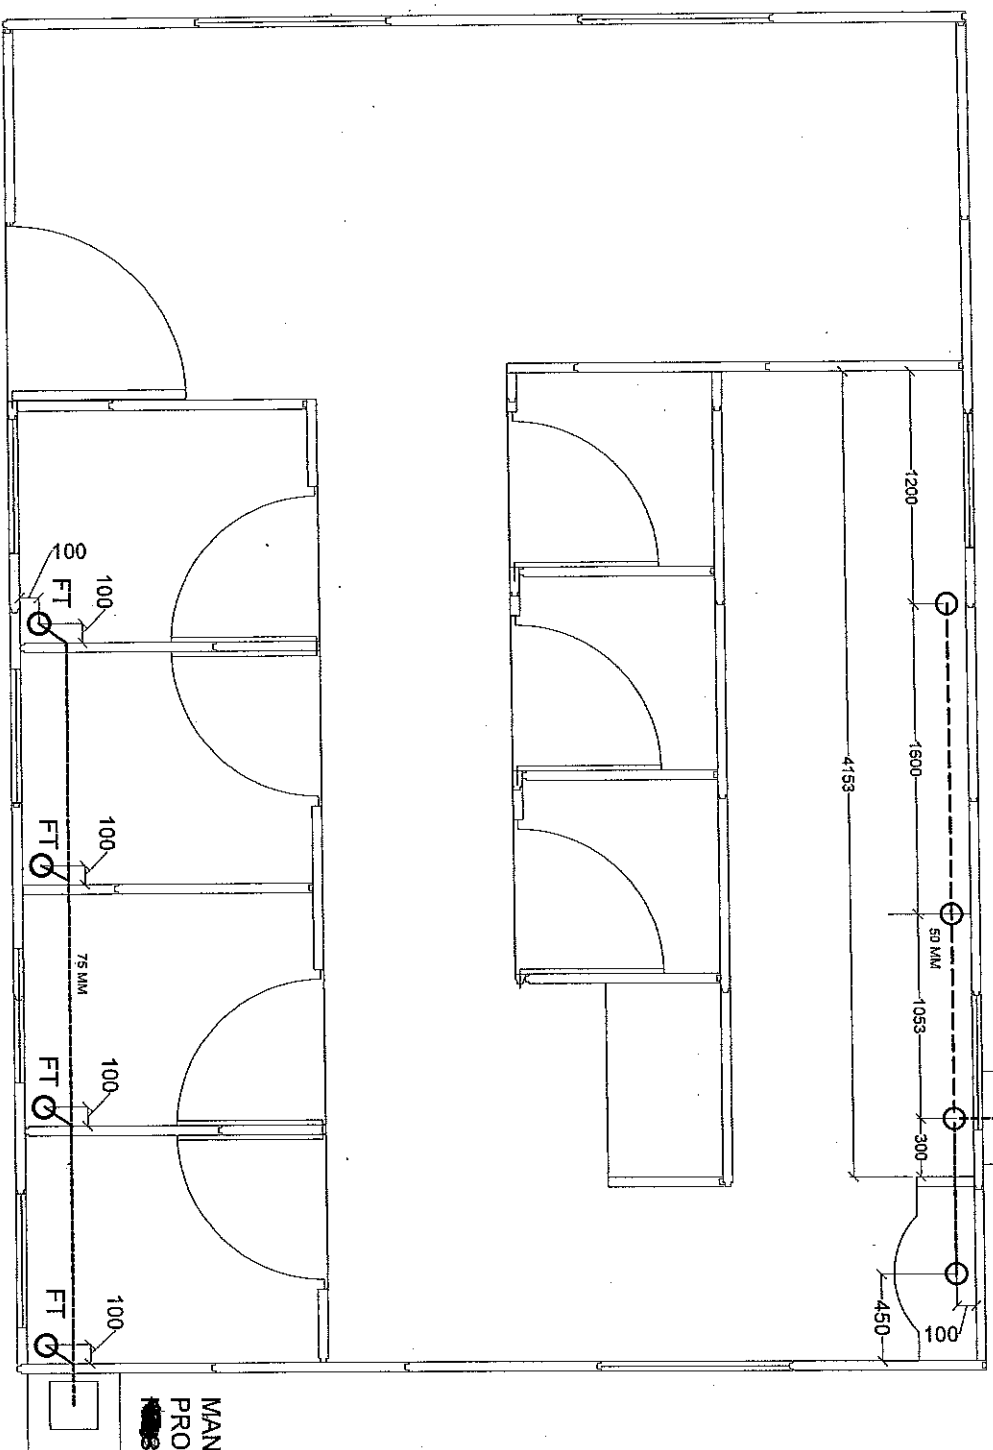

MANHOLE
PROVIDED BY
ACME

MANHOLE
PROVIDED BY
ACME

- 50 MM DIA
- 75 MM DIA
- 110 MM DIA

ALL DIMENSIONS ARE IN MM

GOOD FOR
CONSTRUCTION


ACME CLEANTECH SOLUTIONS LTD
PLOT NO-152 Sector-44
Gurgaon, Haryana, INDIA

SHEET	NAME	DATE	SCALE	PROJ. NO.	PROJ. SHEET	REV.
DRAWN	DATE	DATE	SCALE			
CHECKED	DATE	DATE	SCALE			
APPROVED	DATE	DATE	SCALE			
PROJECT NAME: BATHING BLOCK - UPVC SEWER						

CHIEF ENGINEER
National Games, Sector-44
Chandrasekharan Nagar
Palayam Thiruvananthapuram

3/b

WATER LINE FOR SERVICE BLOCK - INSIDE HOUSING UNIT AREA

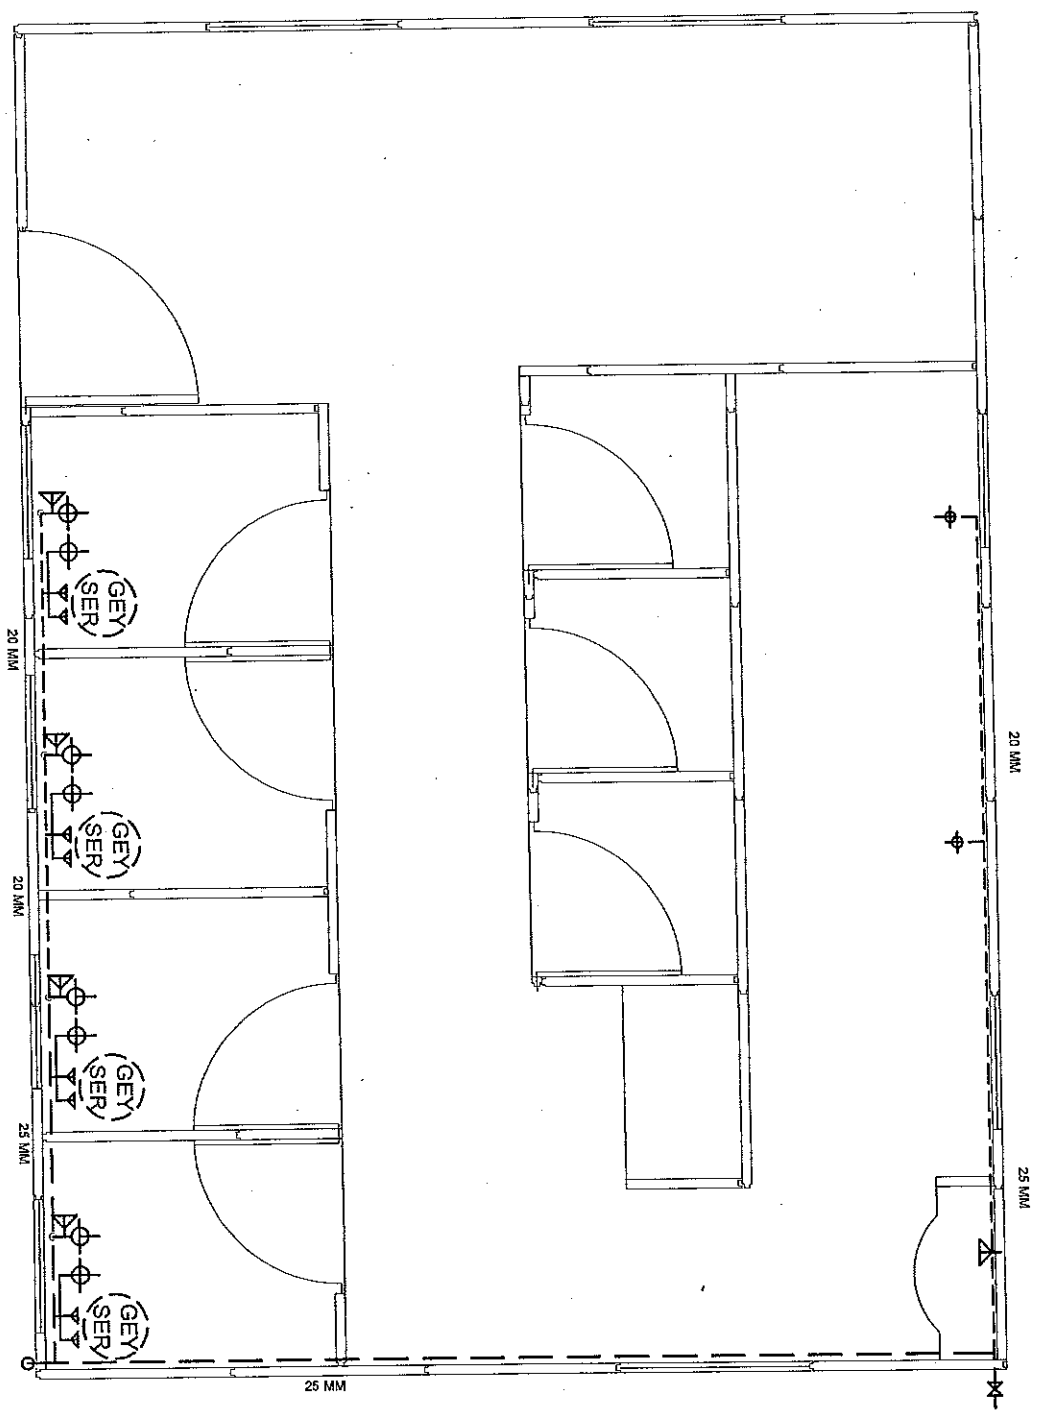

ALL DIMENSIONS ARE IN mm

SYMB. NAME HEIGHT

- COLD WATER LINE-25MM
- - - COLD WATER LINE-20MM
- ↳ ANGLE VALVE 300MM
- ↳ 2 IN ONE TAP AND VALVE 850 MM
- ↳ 2 IN ONE ANGLE VALVE 75MM
- ↳ MASTER VALVE 75MM
- ↳ BIB COCK TAP 850 MM
- HOT WATER LINE-20MM
- ↳ ANGLE VALVE 1500MM
- ↳ GEYSER

[Handwritten Signature]

CHIEF ENGINEER
National Games, Secretariat
Chandrasekharan Nair Stadium
Chandrasekharan Nair Stadium

GOOD FORAYAN
CONSTRUCTION


ACME CLEANTECH SOLUTIONS LTD
PLOT NO.-152 Sector 44
Gurgaon, Haryana, INDIA

SHEET	NAME	DATE	TITLE
DRAWN BY	REVISION		
CHECKED BY			
PROJECT	VERSION/DATE	SCALE	* 1/15
CLIENT	ICON NO.	PROJ. NO.	REV. 0

THIS TECHNICAL DOCUMENT IS THE PROPERTY OF ACME CLEANTECH SOLUTIONS LTD. ANY REPRODUCTION OR TRANSMISSION OF THIS DOCUMENT WITHOUT THE WRITTEN PERMISSION OF ACME CLEANTECH SOLUTIONS LTD. IS PROHIBITED. IN AGREEMENT WITH PREVALENT LAW.

H/6

WATERLINE FOR SERVICE BLOCK - OUTSIDE HOUSING UNIT AREA

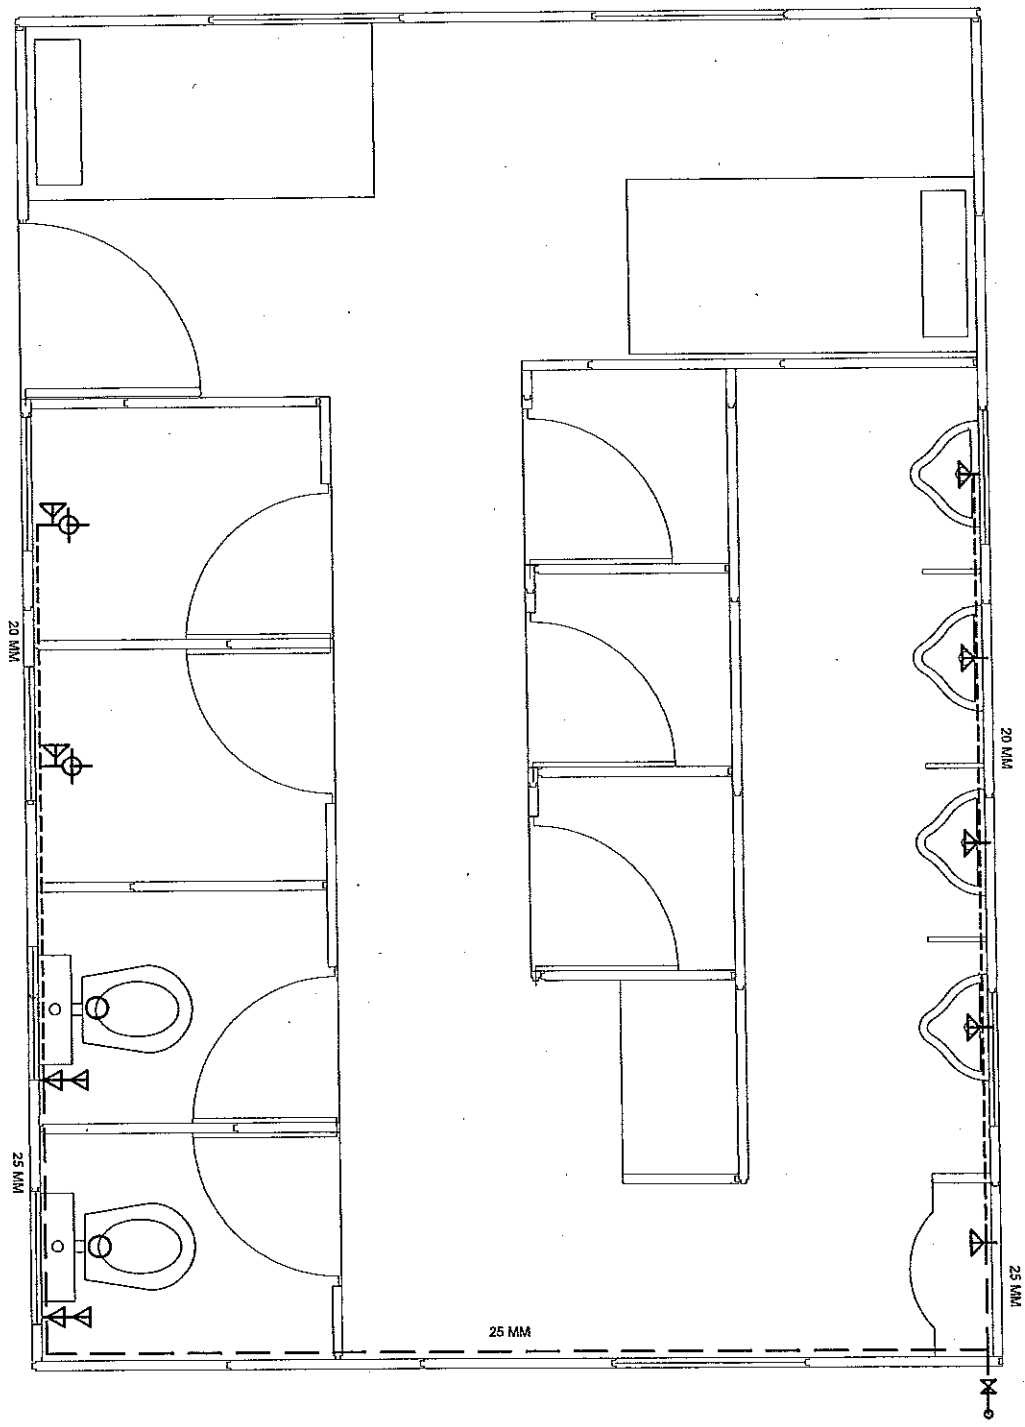

ALL DIMENSIONS ARE IN MM


SYMB.	NAME	HEIGHT
---	COLD WATER LINE-20MM	
---	COLD WATER LINE-15MM	
∟	ANGLE VALVE	300MM
⊕	2 IN ONE TAP AND VALVE	850 MM
∟	2 IN ONE ANGLE VALVE	75MM
⊕	MASTER VALVE	75MM

CHIEF ENGINEER
 National Games, Secretariat
 Chandrasekharan Nair Stadium
 Palayam Thiruvananthapuram

GOOD FOR CONSTRUCTION


ACME CLEANTECH SOLUTIONS LTD Plot No-192 Sector-44 Guduvayalor, Tirupur, Tamil Nadu, India.	
DATE	TITLE
DESIGN	PROJECT
CHECKED	SCALE
APPROVED	DATE
PROJECT	PROJ. NO.
CLIENT	CON. NO.
THIS TECHNICAL DRAWING IS THE PROPERTY OF ACME CLEANTECH SOLUTIONS LTD. AND IS NOT TO BE REPRODUCED OR TRANSMITTED IN ANY FORM OR BY ANY MEANS, ELECTRONIC OR MECHANICAL, WITHOUT PERMISSION IN WRITING FROM ACME CLEANTECH SOLUTIONS LTD.	

SB	Switch Board
AC	15A Power Point
S	5 A Power Point
T	5A Toi Shaver
MCB	Distribution Box
BL	Bracket Light
BLL	Bracket Light Lamp Fixture
BF	Exhaust Fan
AC Indoor Unit	AC Indoor Unit
GEYSER PRINT 15 A	GEYSER PRINT 15 A
TBL	TUBE LIGHT
DP ISOLATOR	DP ISOLATOR

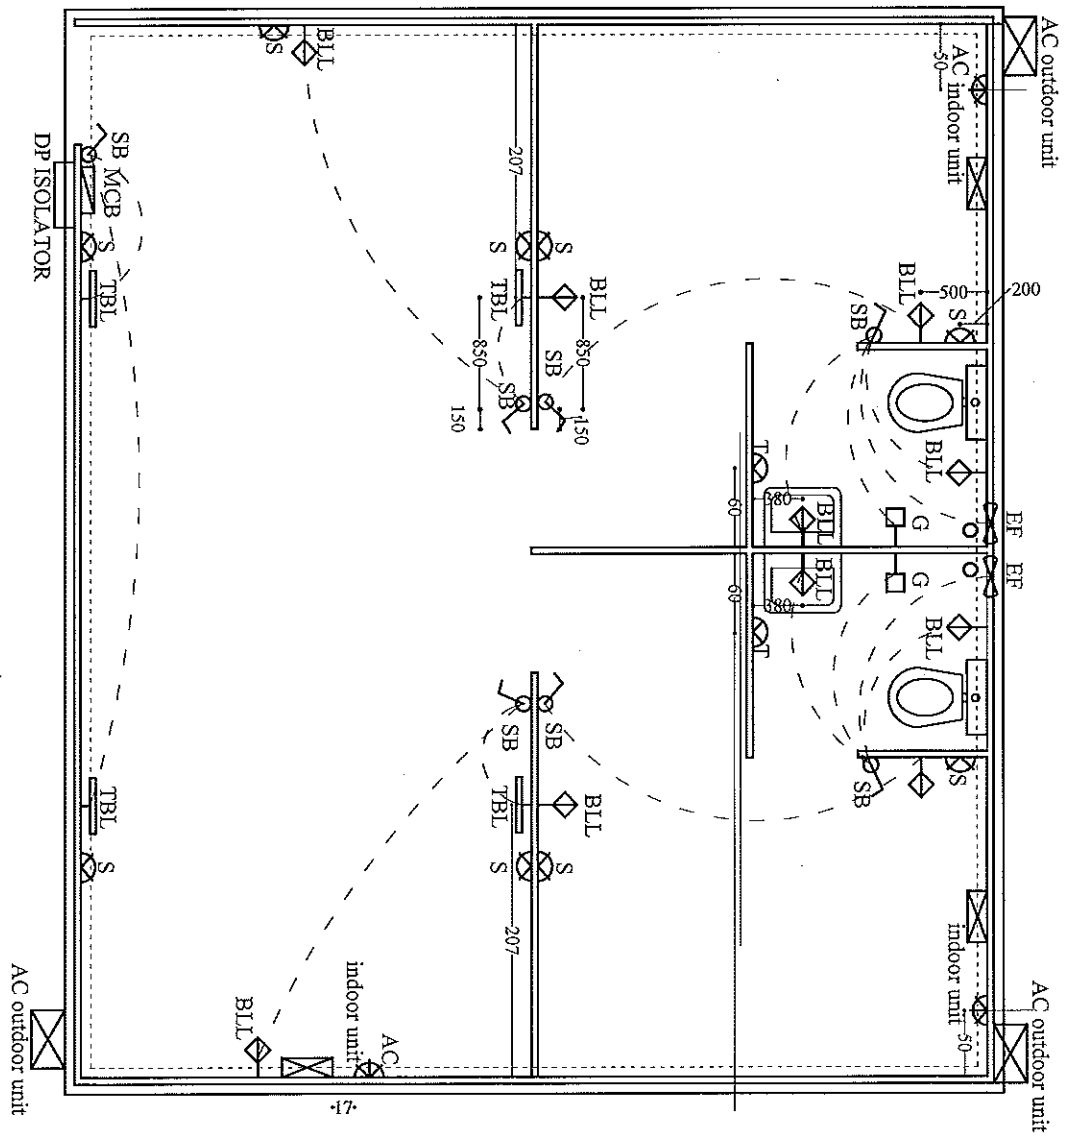

PARTICULARS	REVISION	INITIAL	DATE	DESIGNED BY	Mahand	CLIENT	NATIONAL GAMES SECRETARIAT				
				CHECKED	Rajeev	PROJECT	GAMES VILLAGE				
				DRAWN	Satish	TITLE	CHB-20-EMISSON (ELECTRICAL POINTS)				
				APPROVED	Praedha	DRG. NO.	NGS/PWC/PWT/08/2014	SHEET NO.	001	REV	001
				UNIT	CM	SCALE	M/S	<p>pwc</p> <p>PrzewietehousesCoopers Pk. Ltd.</p> <p>CAMP OFFICE : NGS OFFICE, CHANDRASHEKHARAN NAIR STADIUM, PALAYAM, THIRUVANANTHAPURAM</p>			
<p>THIS DRAWING IS THE PROPERTY OF M/S. PRWEVA THROUGH SICOOPERS (P) LTD. AND MUST NOT BE COPIED IN WHOLE OR PART OR LENDOUT WITHOUT THEIR WRITTEN PERMISSION.</p>											

ELECTRICAL CAPOUR - SERVICE BLOCK - OUTSIDE HOUSING UNITS (33 nos)

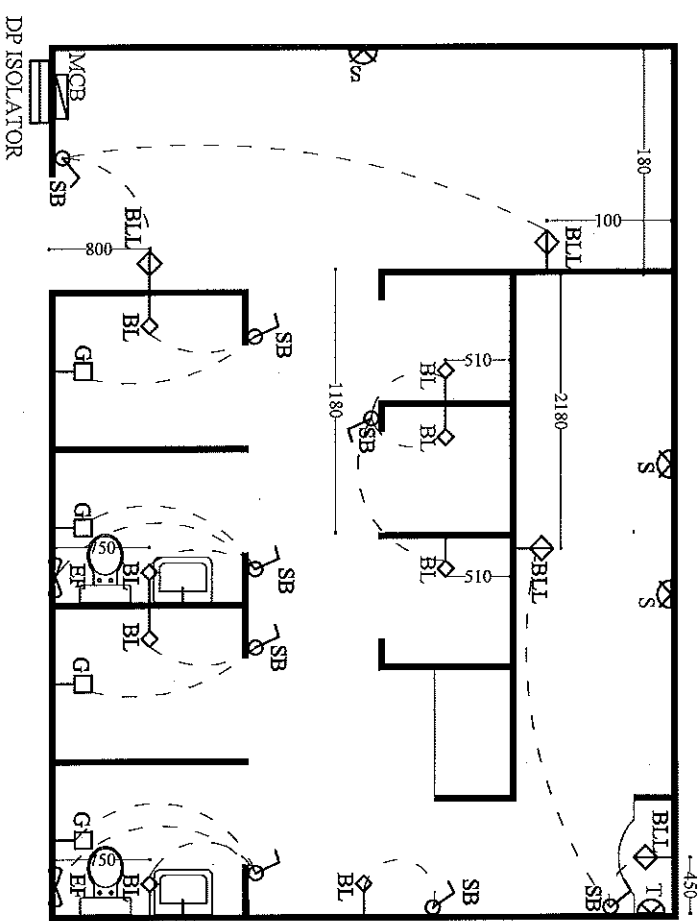

SB	Switch Board
AC	15A Power Point
S	5 A Power Point
T	5A Toi Shaver
MCB	Distribution Box
BL	Bracket Light
BL	Bracket Light Lamp Fixture
EF	Exhaust Fan
EF	AC Indoor Unit
EF	AC Outdoor Unit
G	GEYSER PRINT 15 A
TB	TUBE LIGHT
	DP ISOLATOR

Approved
[Signature]
 DESIGNS

DESIGNED BY: Mahend		CLIENT: NATIONAL GAMES SECRETARIAT	
CHECKED: Rajeev		PROJECT: GAMERS VILLAGE	
DRAWN: Subhash		TITLE: SERVICES BLOCK (ELECTRICAL POINTS)	
APPROVED: Pooja		DRG. NO. NSG/PWC/EP/WT/08/2014	
DESIGNED BY: Mahend	CLIENT: NATIONAL GAMES SECRETARIAT	SHEET NO: 02	REV: 27/1/2014
CHECKED: Rajeev	PROJECT: GAMERS VILLAGE	DATE: 27/1/2014	
DRAWN: Subhash	TITLE: SERVICES BLOCK (ELECTRICAL POINTS)		
APPROVED: Pooja	DRG. NO. NSG/PWC/EP/WT/08/2014		
DESIGNED BY: Mahend	CLIENT: NATIONAL GAMES SECRETARIAT		
CHECKED: Rajeev	PROJECT: GAMERS VILLAGE		
DRAWN: Subhash	TITLE: SERVICES BLOCK (ELECTRICAL POINTS)		
APPROVED: Pooja	DRG. NO. NSG/PWC/EP/WT/08/2014		



PricewaterhouseCoopers Pvt. Ltd.

CAMP OFFICE : NSG OFFICE,
 CHANDRASHEKHARAN NAIK STADIUM,
 PALAYAM, TIRUVAVANTHURAI

THIS DRAWING IS THE PROPERTY OF M/S. PRICEWATERHOUSECOOPERS (P) LTD. AND MUST NOT BE COPIED IN WHOLE OR PART OR LEND OUT WITHOUT THEIR WRITTEN PERMISSION.