

**CORRIGENDUM NO 01 to the tender no. 79/NGS/2013-14**  
**dated: 04/03/2014 for the Construction of pre engineered super structure for the**  
**Indoor Stadium at Varappuzha**

**2014\_NGS\_14536\_1**


**Date: 04/03/2014**

“All Prospective bidders are here by informed that the **tender drawings are hereby uploaded.**


*Other terms and conditions of the tender will remain unchanged*

*Sd/-*


**Chief Engineer**  
**National Games Secretariat**

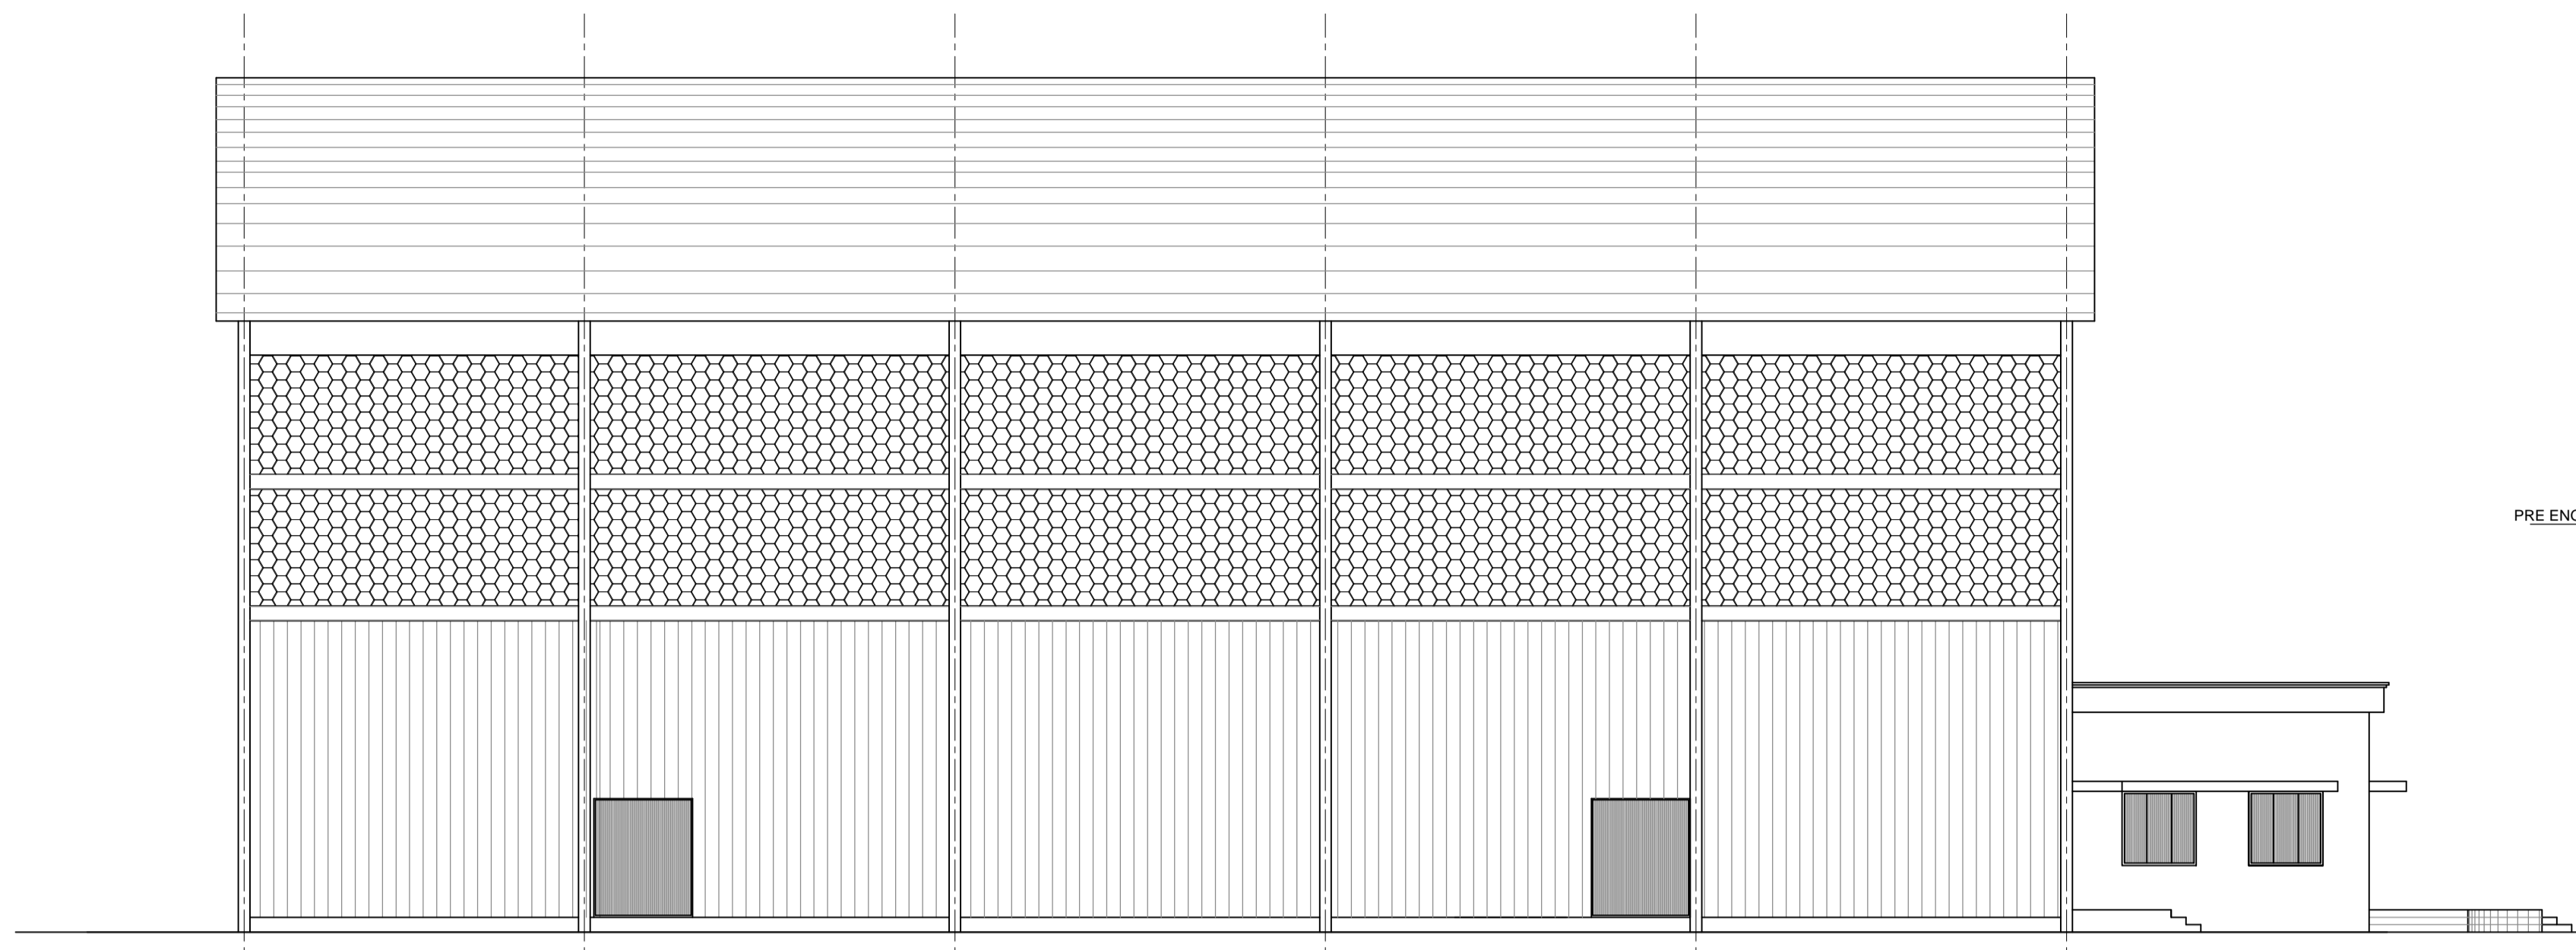

ELEVATION

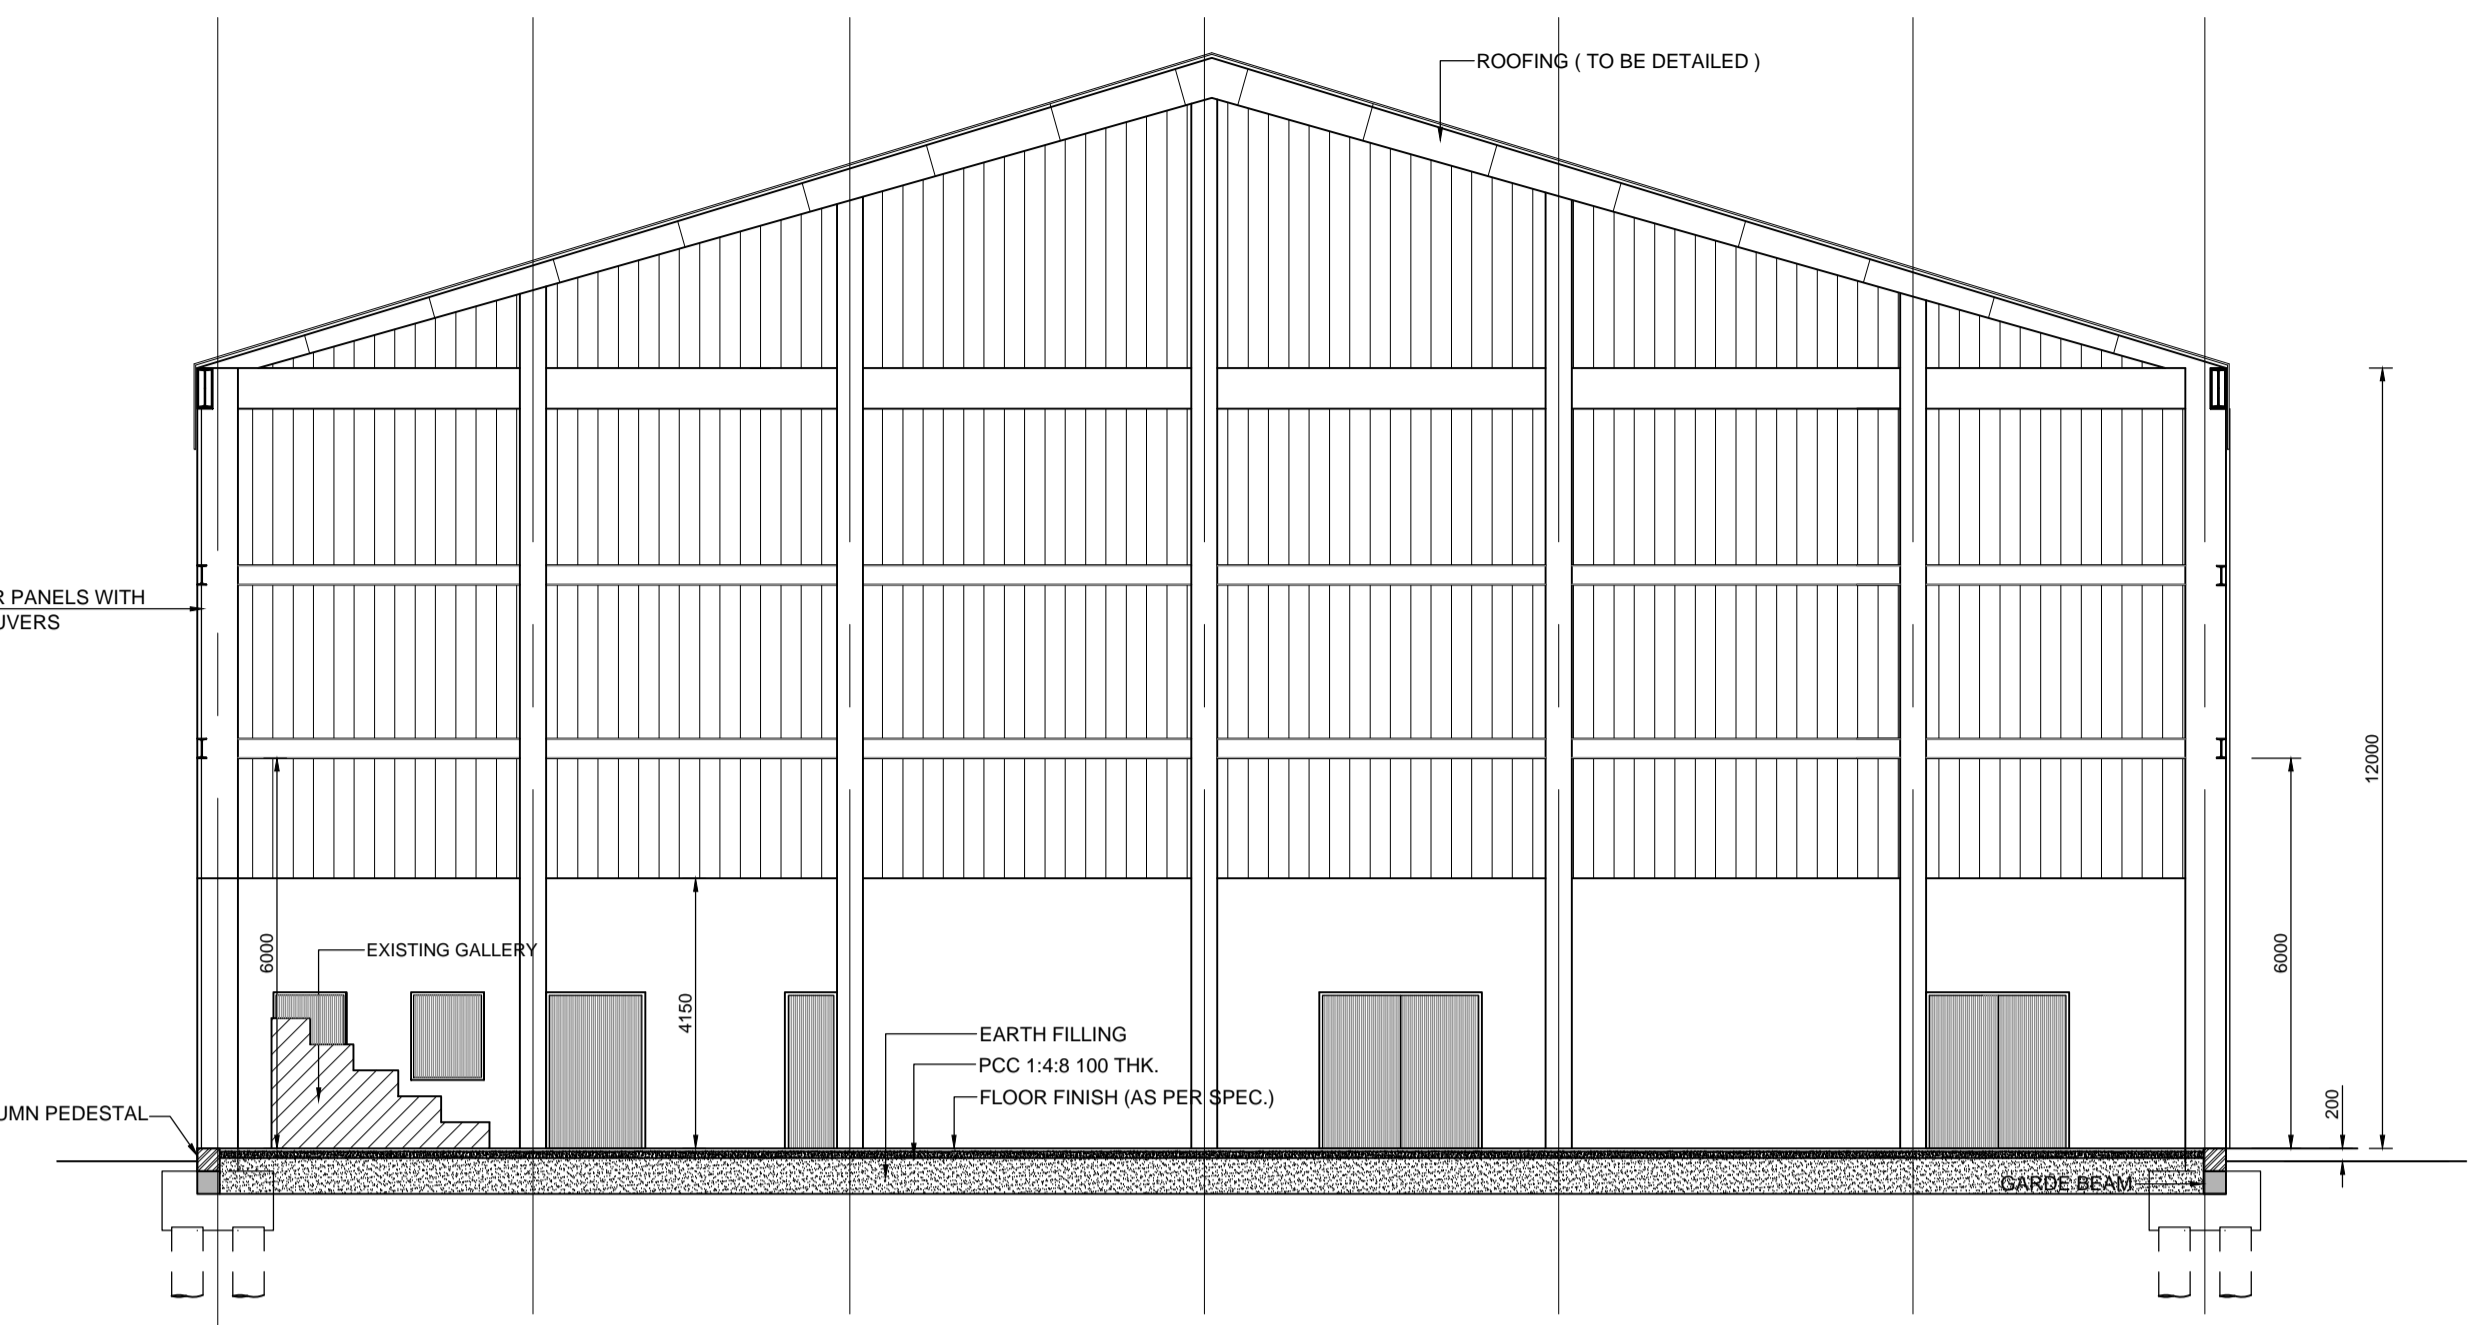

SECTION - AA

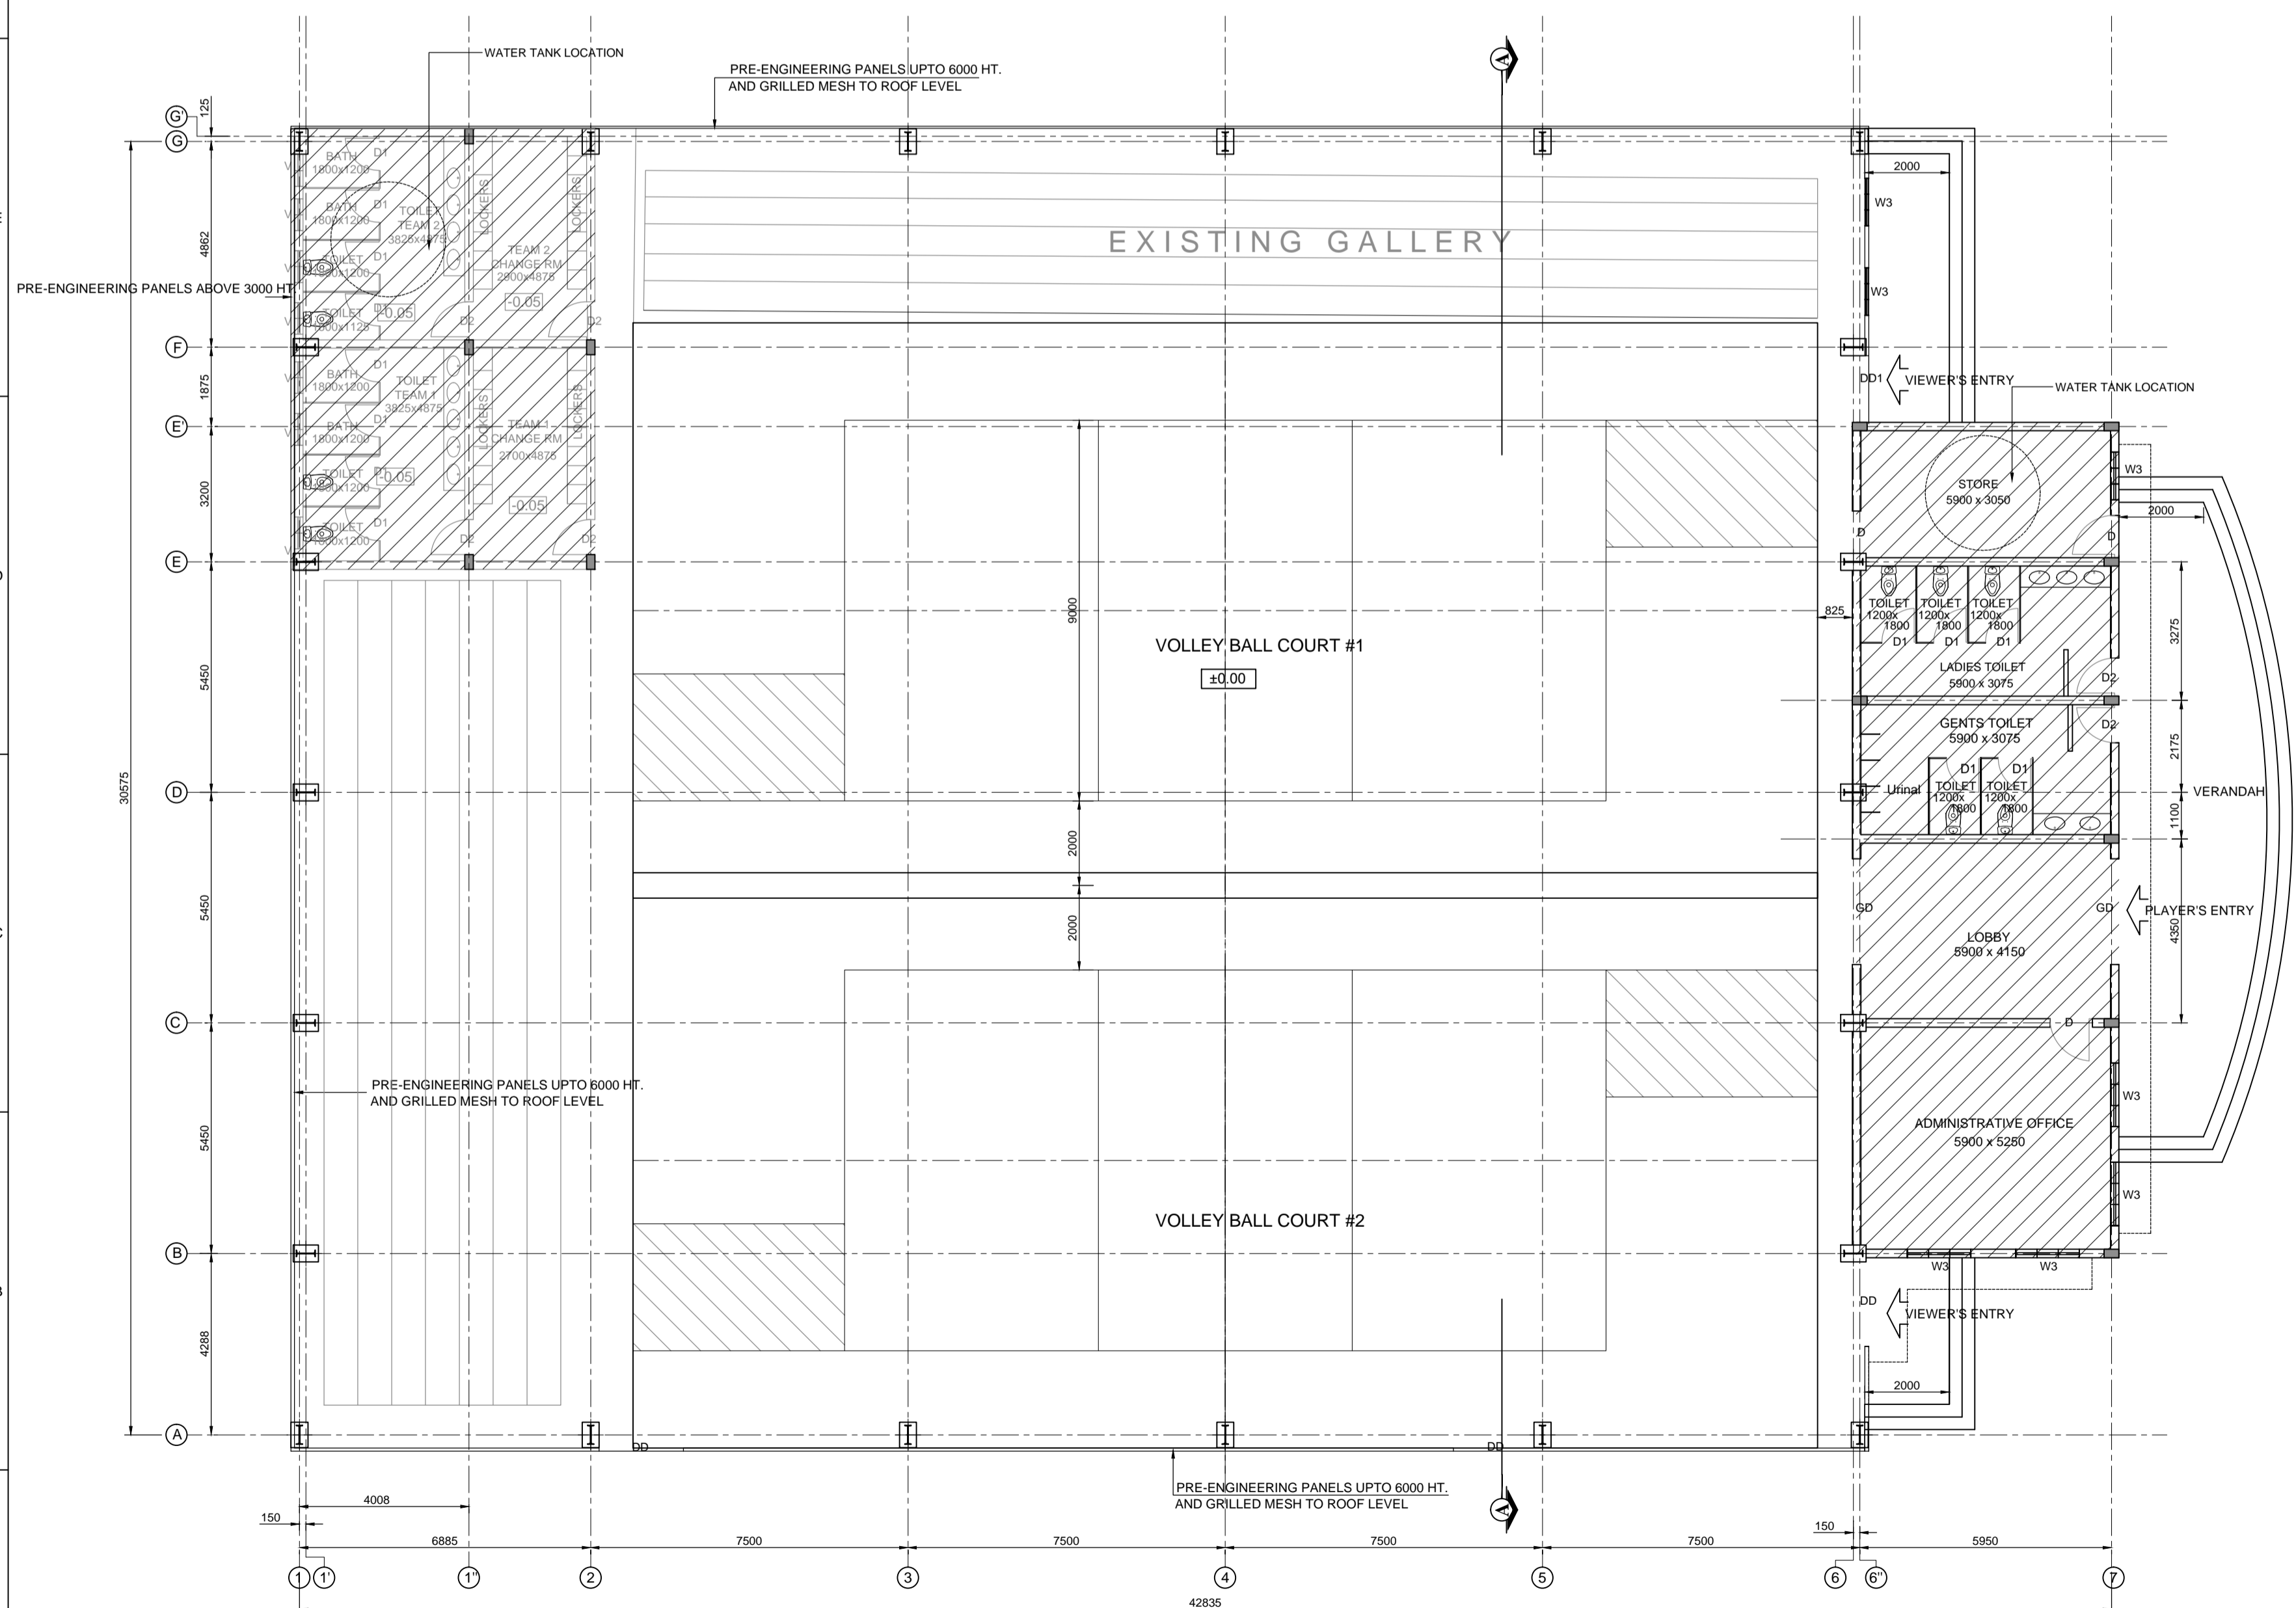


PLAN  
(Plinth Area : 1283.00 Sq.M)

DETAILS OF JOINERIES		
TYPE	PARTICULARS	SIZE
GD	UPVC DOUBLE DOOR (GLAZING)	2500 x 2400
DD	UPVC DOUBLE DOOR (GLAZING)	2000 x 2400
DD1	UPVC DOUBLE DOOR (GLAZING)	1500 x 2400
D	UPVC DOOR	1000 x 2400
D1	UPVC DOOR	800 x 2100
D2	UPVC DOOR WITH VENT.	900 x 2400
W3	UPVC WINDOW	1500 x 1350
V	UPVC VENTILATOR	750 x 450

RCC SLAB PORTION ( NOT IN SCOPE OF PRE ENGG. TENDER PORTION)


FOR TENDER PURPOSE ONLY

DESIGNED		<b>KITCO Ltd.</b> <small>(Estd. in 1972 by IDBI &amp; Govt. of Kerala)          PUTHIYA ROAD - NH BYPASS, KOCHI - 28</small>
CHECKED		
DRAWN	<i>Palani.S</i>	
CHECKED		
APPROVED		
SCALE	1 : 120	CLIENT: SPORTS & YOUTH AFFAIRS DEPARTMENT - NATIONAL GAMES SECRETARIAT
UNIT	mm.	PROJECT: PAPPAN MEMORIAL STADIUM AT VARAPPUZHA
DATE	21.02.14	TITLE: - INDOOR STADIUM - PLAN, ELEVATION AND SECTION
SL.No. PARTICULARS INITIAL DATE <b>REVISION</b>		DRG NO: DP 629 DRG CL 03 002
<small>This drawing is the property of KITCO Ltd. and is to be used only for the purpose for which it was lent and must not be in any way detrimental to the interest of the company and is subject to return on demand</small>		REV. SHEET NO: 1 OF 1

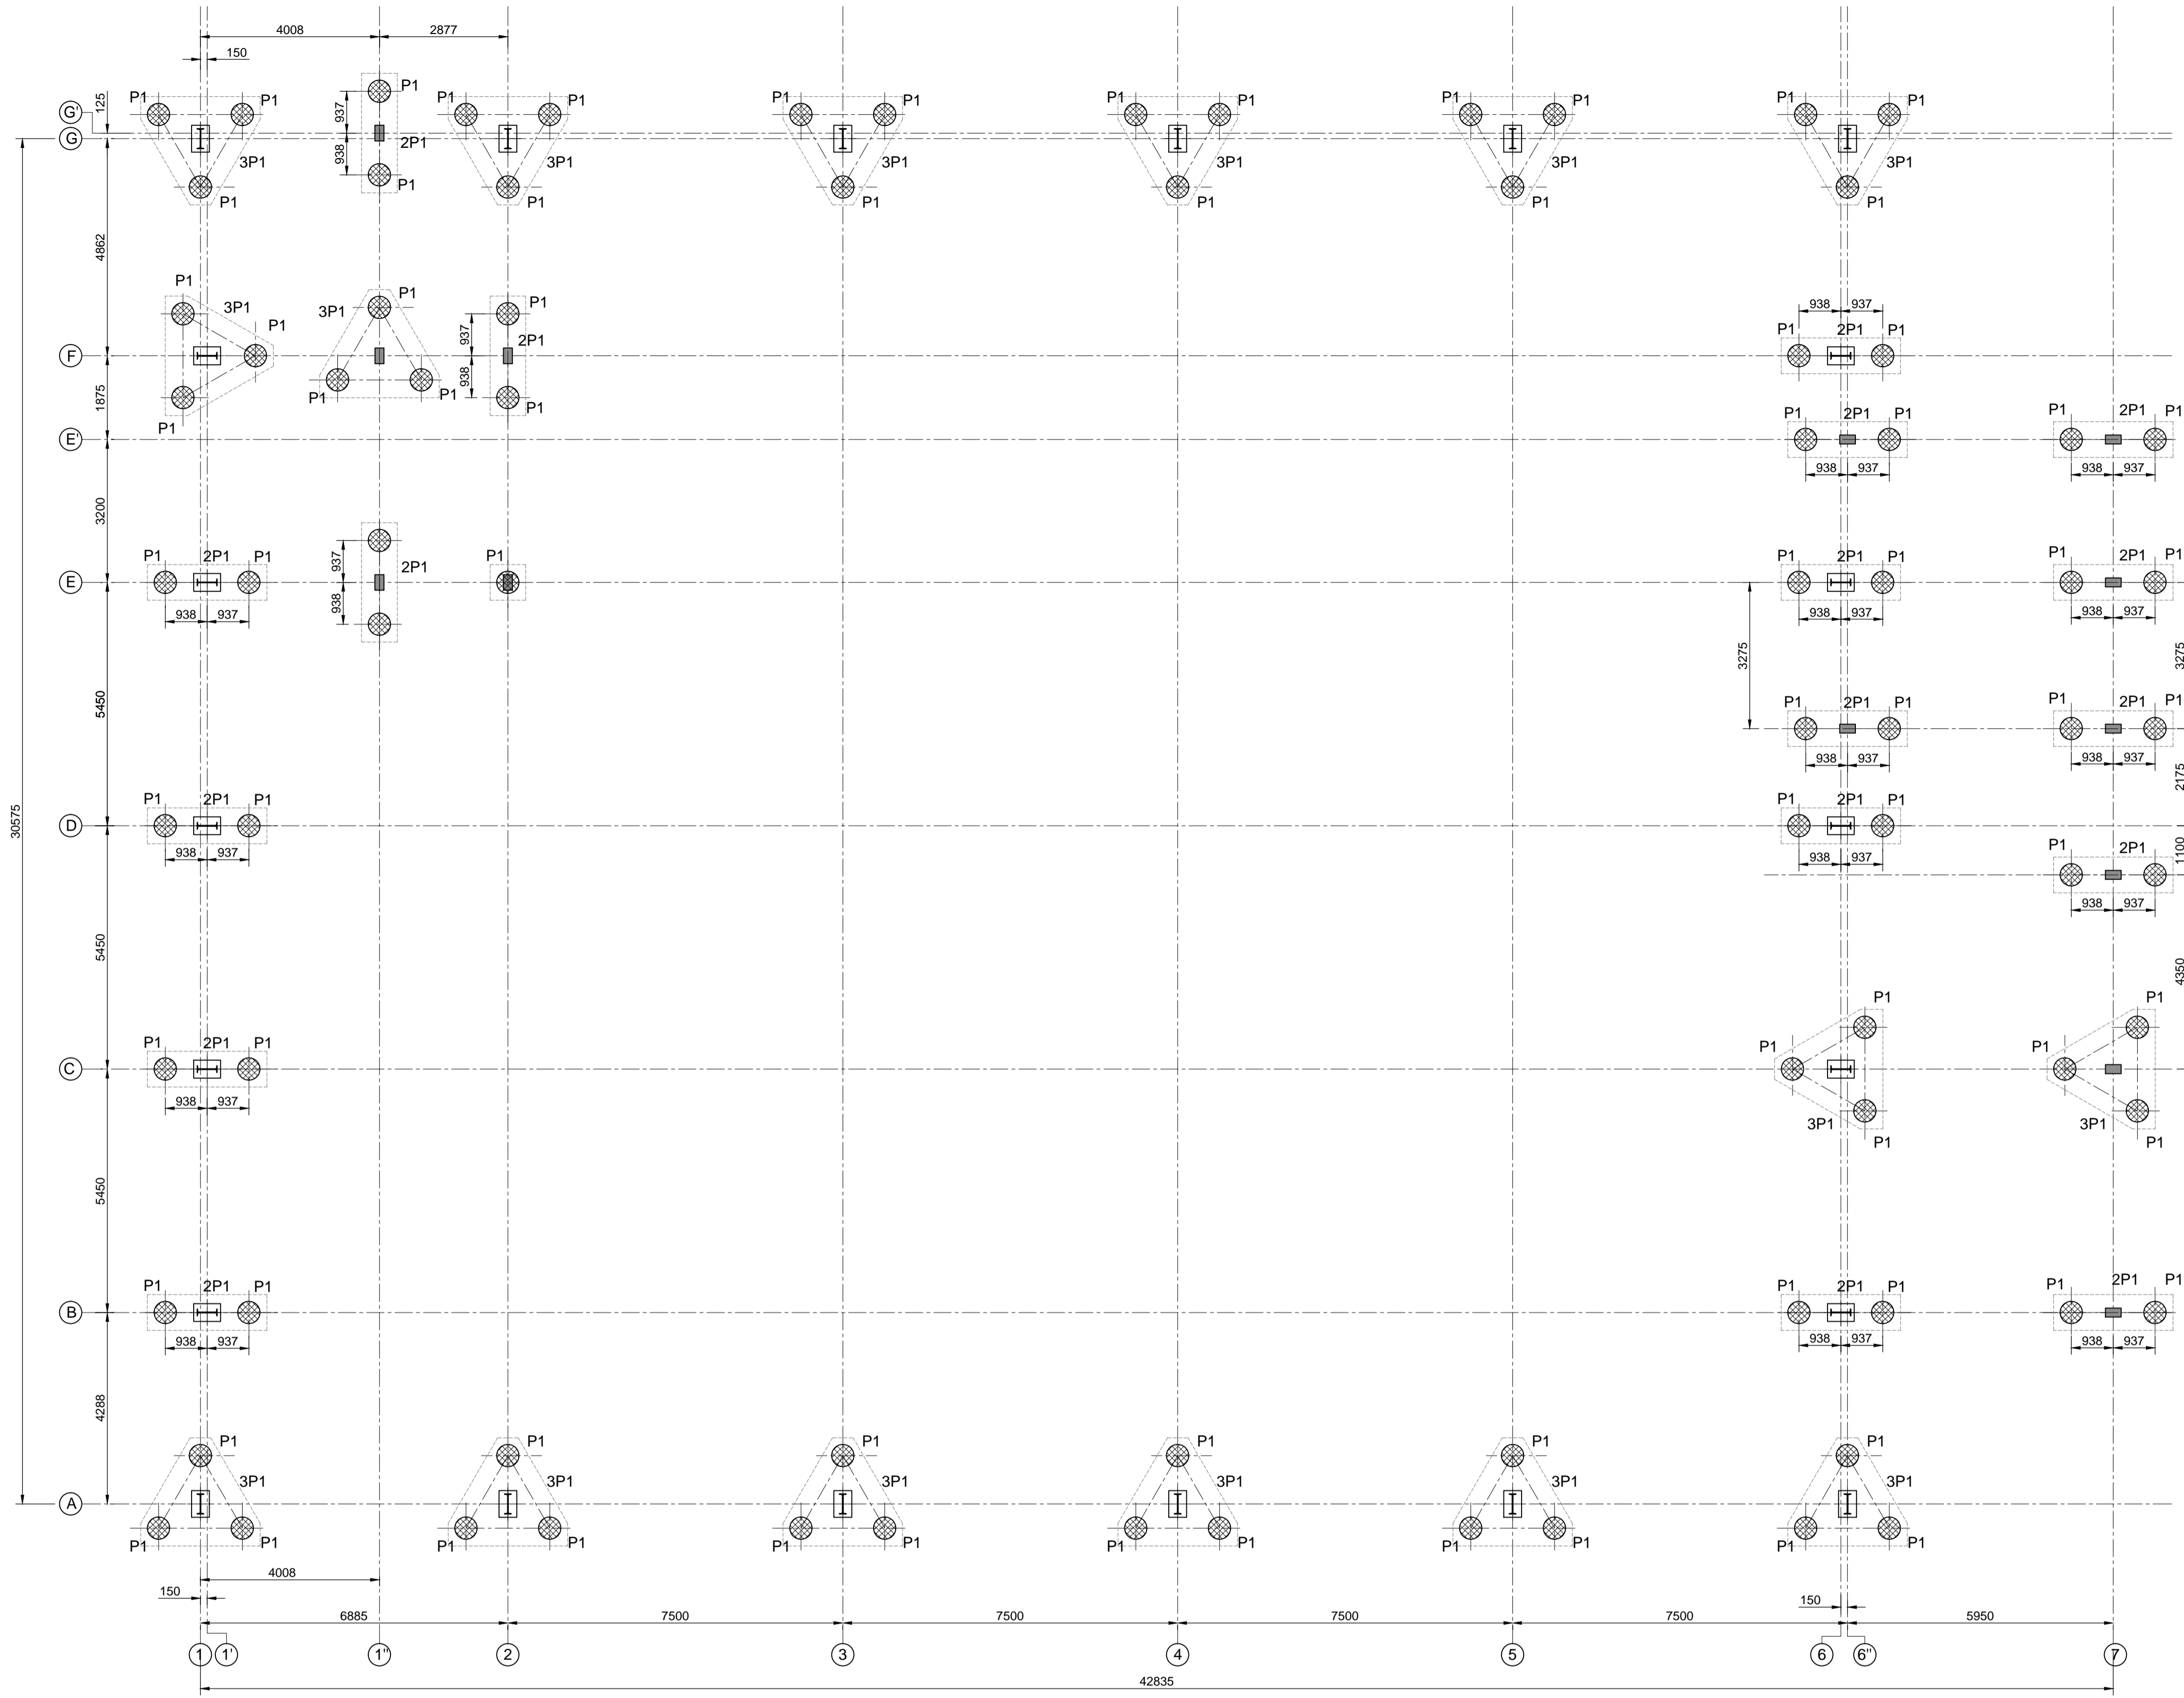

PILE LAYOUT

FOR TENDER PURPOSE ONLY

DESIGNED		 <b>KITCO Ltd.</b> <small>(Estd. in 1972 by IDBI &amp; Govt. of Kerala)          PUTHIYA ROAD - NH BYPASS, KOCHI-28</small>				
CHECKED						
DRAWN	<i>Palani.S</i>					
CHECKED						
APPROVED						
SCALE	1 : 120	CLIENT: SPORTS & YOUTH AFFAIRS DEPARTMENT - NATIONAL GAMES SECRETARIAT				
UNIT	mm.	PROJECT: PAPPAN MEMORIAL STADIUM AT VARAPPUZHA				
DATE	04.01.14	TITLE: - INDOOR STADIUM - LAYOUT AND REFT. DETAILS OF PILE				
SL.No.	PARTICULARS	INITIAL	DATE	DRG No:	REV.	SHEET NO.
<b>REVISION</b>				DP 629 DRG CL 03 003	2	1 OF 1

This drawing is the property of KITCO Ltd. and is to be used only for the purpose for which it was lent and must not be in any way detrimental to the interest of the company and is subject to return on demand

C:\2014\629 - NS (PONGUALPILY,VARAPPUZHA,PULEPALLY)\03 - VARAPPUZHA\INDOOR STADIUM PILE.LAY.DWG - Feb. 26, 2014