

CORRIGENDUM NO 01 to the tender No. 84/NGS/2013-14
dated: 04/03/2014 for the Tender for Construction of Proposed Retaining wall at
Municipal Stadium Pala near Lallom Thodu

Tender id 2014_NGS_14811_1


Date: 15/03/2014

All Prospective bidders are here by informed that the tender drawing for the subject works is uploaded may attach along with the tender.


Other terms and conditions of the tender will remain unchanged

Sd/-

Chief Engineer
National Games Secretariat

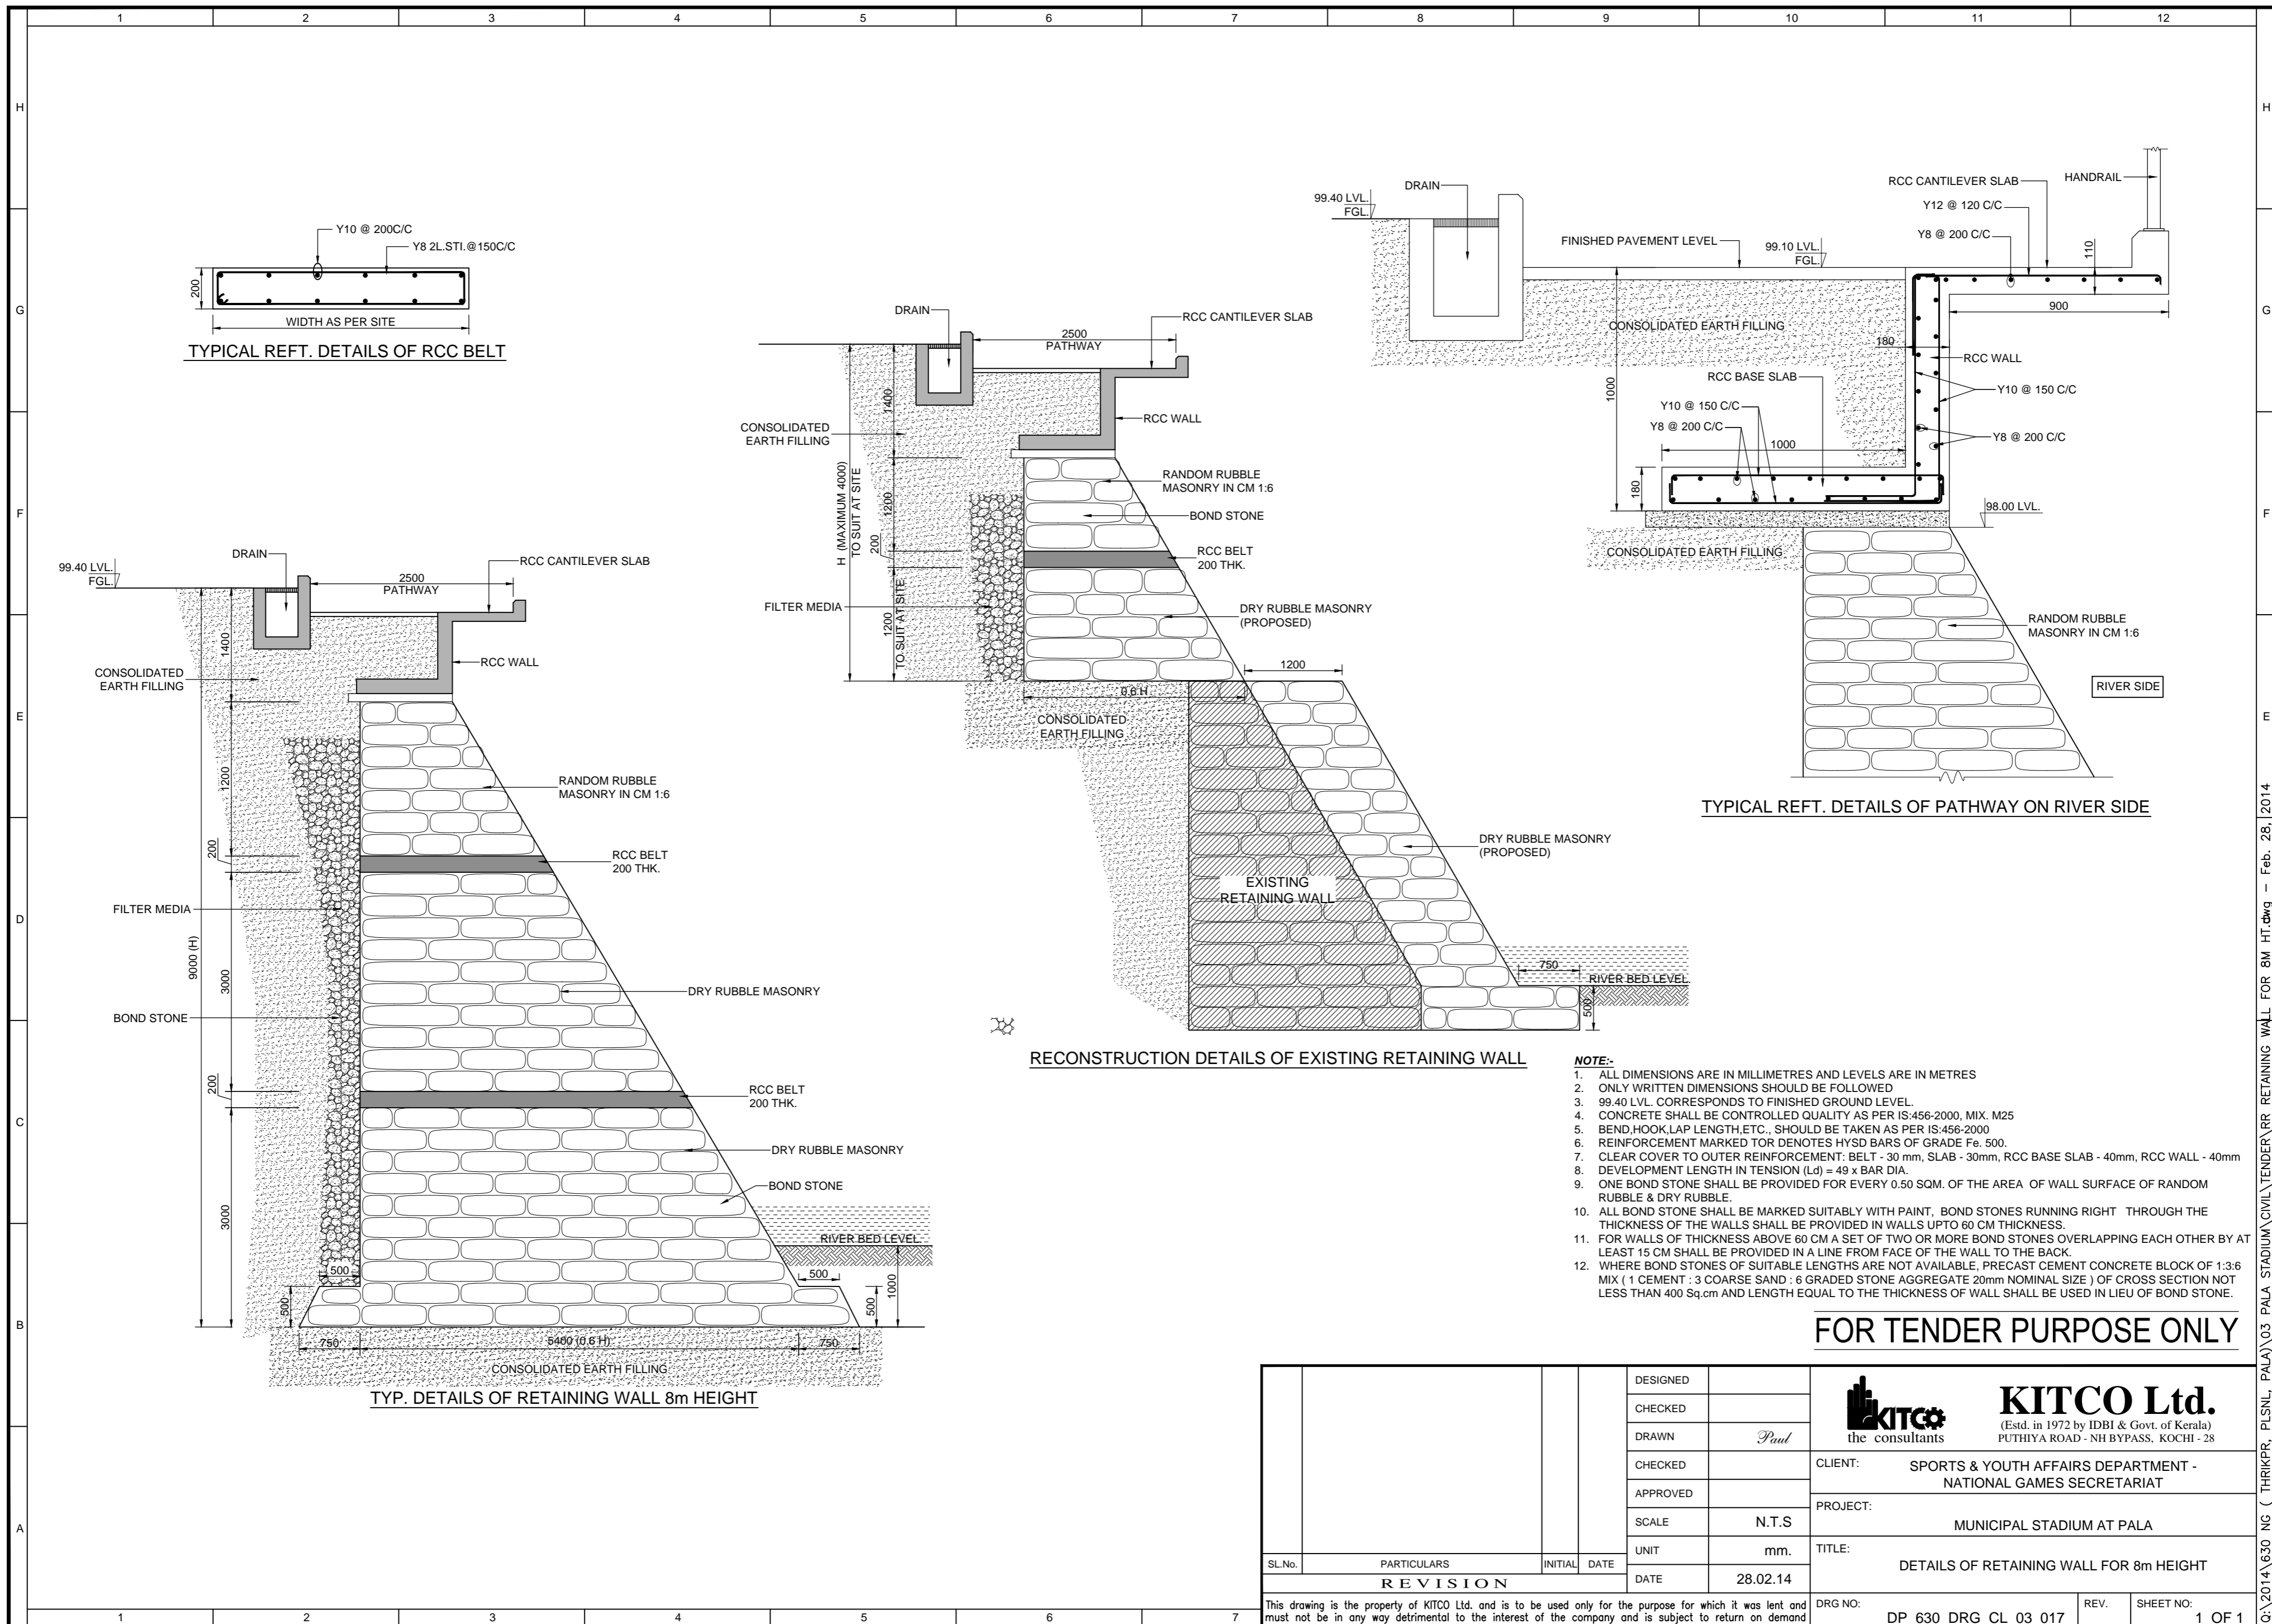

FOR TENDER PURPOSE ONLY

DESIGNED		 KITCO Ltd. (Estd. in 1972 by IDBI & Govt. of Kerala) PUTHIYA ROAD - NH BYPASS, KOCHI - 28
CHECKED		
DRAWN	<i>Paul</i>	CLIENT: SPORTS & YOUTH AFFAIRS DEPARTMENT - NATIONAL GAMES SECRETARIAT
CHECKED		PROJECT: MUNICIPAL STADIUM AT PALA
APPROVED		TITLE: DETAILS OF RETAINING WALL FOR 8m HEIGHT
SCALE	N.T.S	DRG NO: DP 630 DRG CL 03 017
UNIT	mm.	REV.
DATE	28.02.14	SHEET NO: 1 OF 1
SL.No. PARTICULARS INITIAL DATE REVISION		
This drawing is the property of KITCO Ltd. and is to be used only for the purpose for which it was lent and must not be in any way detrimental to the interest of the company and is subject to return on demand		

Q:\2014\630 NG (THIRUPR. PLSNL, PALA) 03 PALA STADIUM CIVIL\TENDER\RR RETAINING WALL FOR 8M HT.dwg - Feb. 28, 2014