


SECTIONAL DETAIL FOR THE SHUTTLE COURT

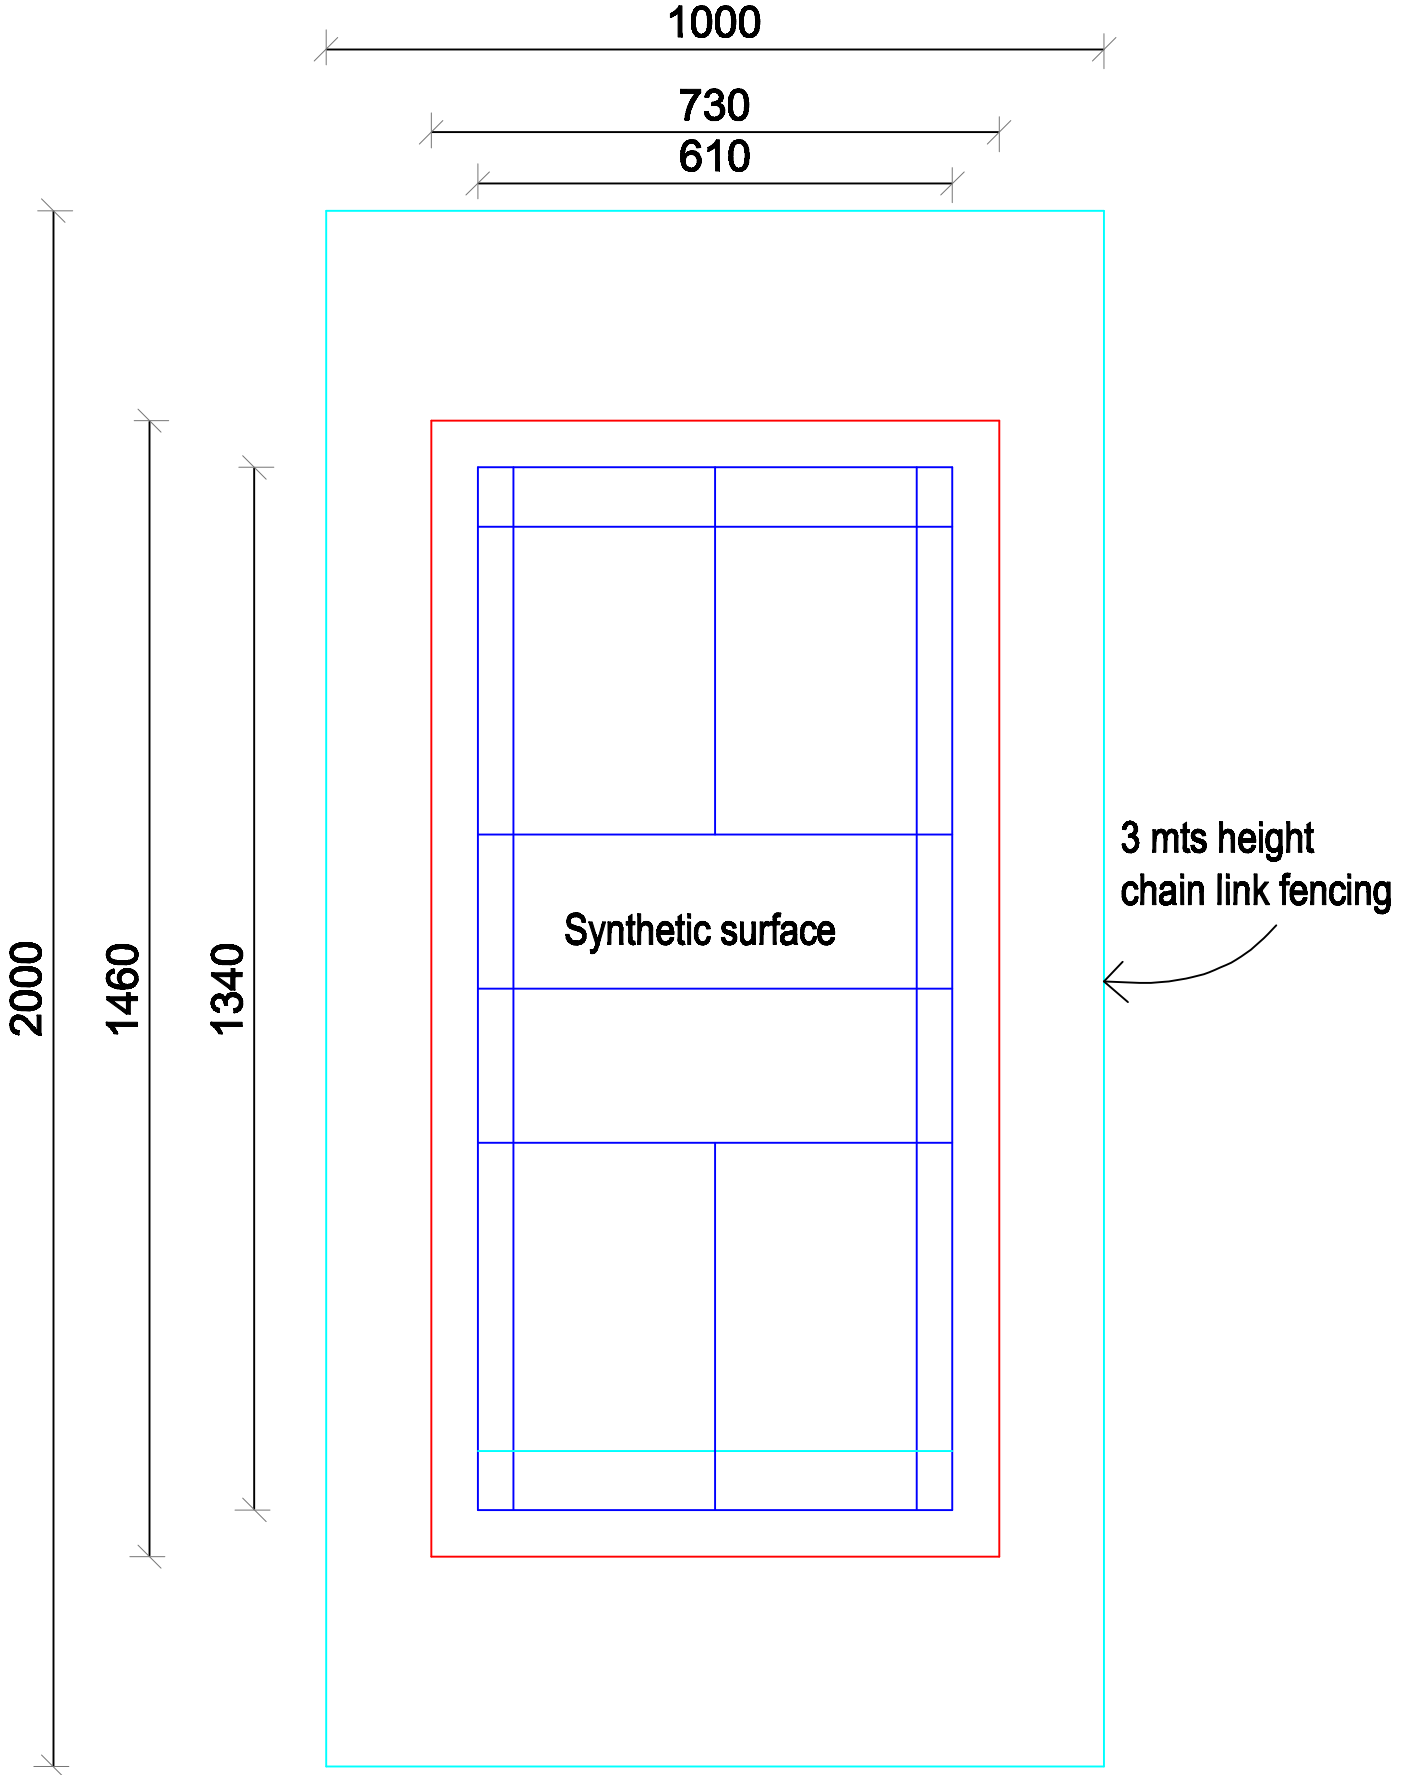

SHUTTLE COURT
20 m x 10 m