


PHASE -1

PHASE -2

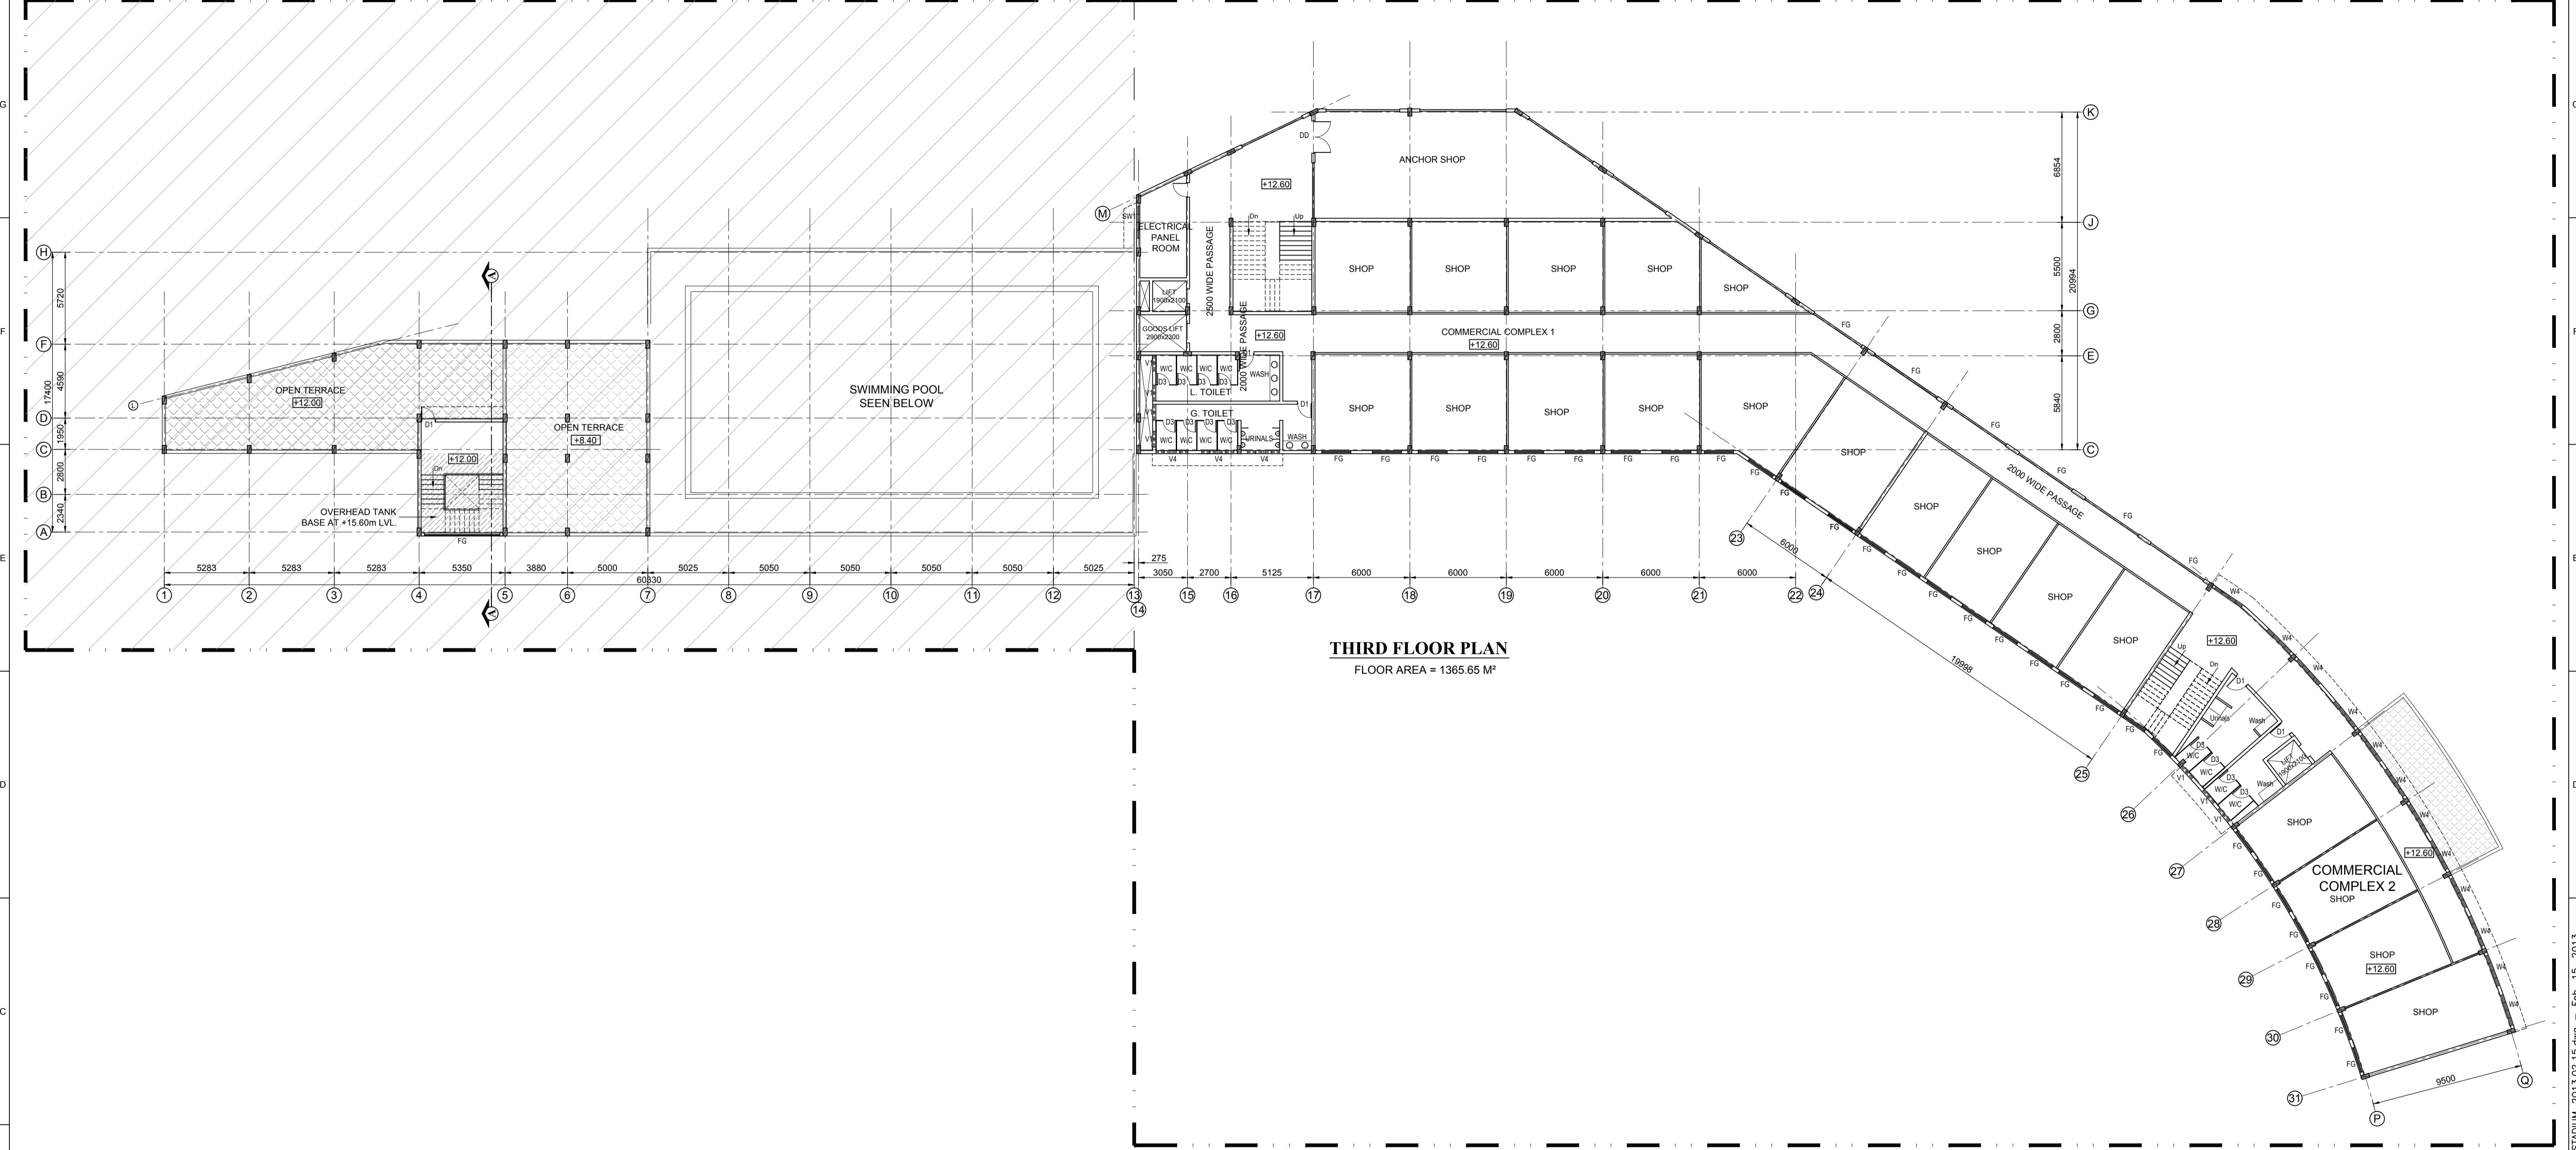

THIRD FLOOR PLAN
FLOOR AREA = 1365.65 M²

NOTE:
1. ALL DIMENSIONS ARE IN MILLIMETERS AND LEVELS ARE IN METERS
2. ONLY WRITTEN DIMENSIONS SHOULD BE FOLLOWED
3. ±0.00 LVL. CORRESPONDS TO FINISHED FLOOR LEVEL.

DETAILS OF JOINERIES		
CD	COLLAPSIBLE SHUTTER	2500 x 2400
CD1	COLLAPSIBLE SHUTTER	2000 x 2400
DD	UPVC DOUBLE DOOR HALF GLAZED	2000 x 2400
DD1	UPVC DOUBLE DOOR HALF GLAZED	1500 x 2400
D1	UPVC DOOR FULLY PANELLED	900 x 2100
D3	FRP DOOR	800 x 2100
W4	UPVC SLIDING WINDOW	2000 x 1500
V1	UPVC VENTILATOR (Louvered Type)	1000 x 450
V4	UPVC VENTILATOR (Louvered Type)	2000 x 450

SL.No.	PARTICULARS	INITIAL	DATE
REVISION			

DESIGNED	
CHECKED	
DRAWN	
CHECKED	
APPROVED	
SCALE	1 : 200
UNIT	mm.
DATE	31.01.2013

KITCO Ltd.
(Estd. in 1972 by IDBI & Govt. of Kerala)
PUTHYA ROAD - NH BYPASS, KOCHI - 28

CLIENT: NATIONAL GAMES

PROJECT: MUNICIPAL STADIUM AT PALA

TITLE: STADIUM CUM COMMERCIAL COMPLEX -
THIRD FLOOR PLAN